



**3** ROOF PLAN  
SCALE : 1/4" = 1'-0"

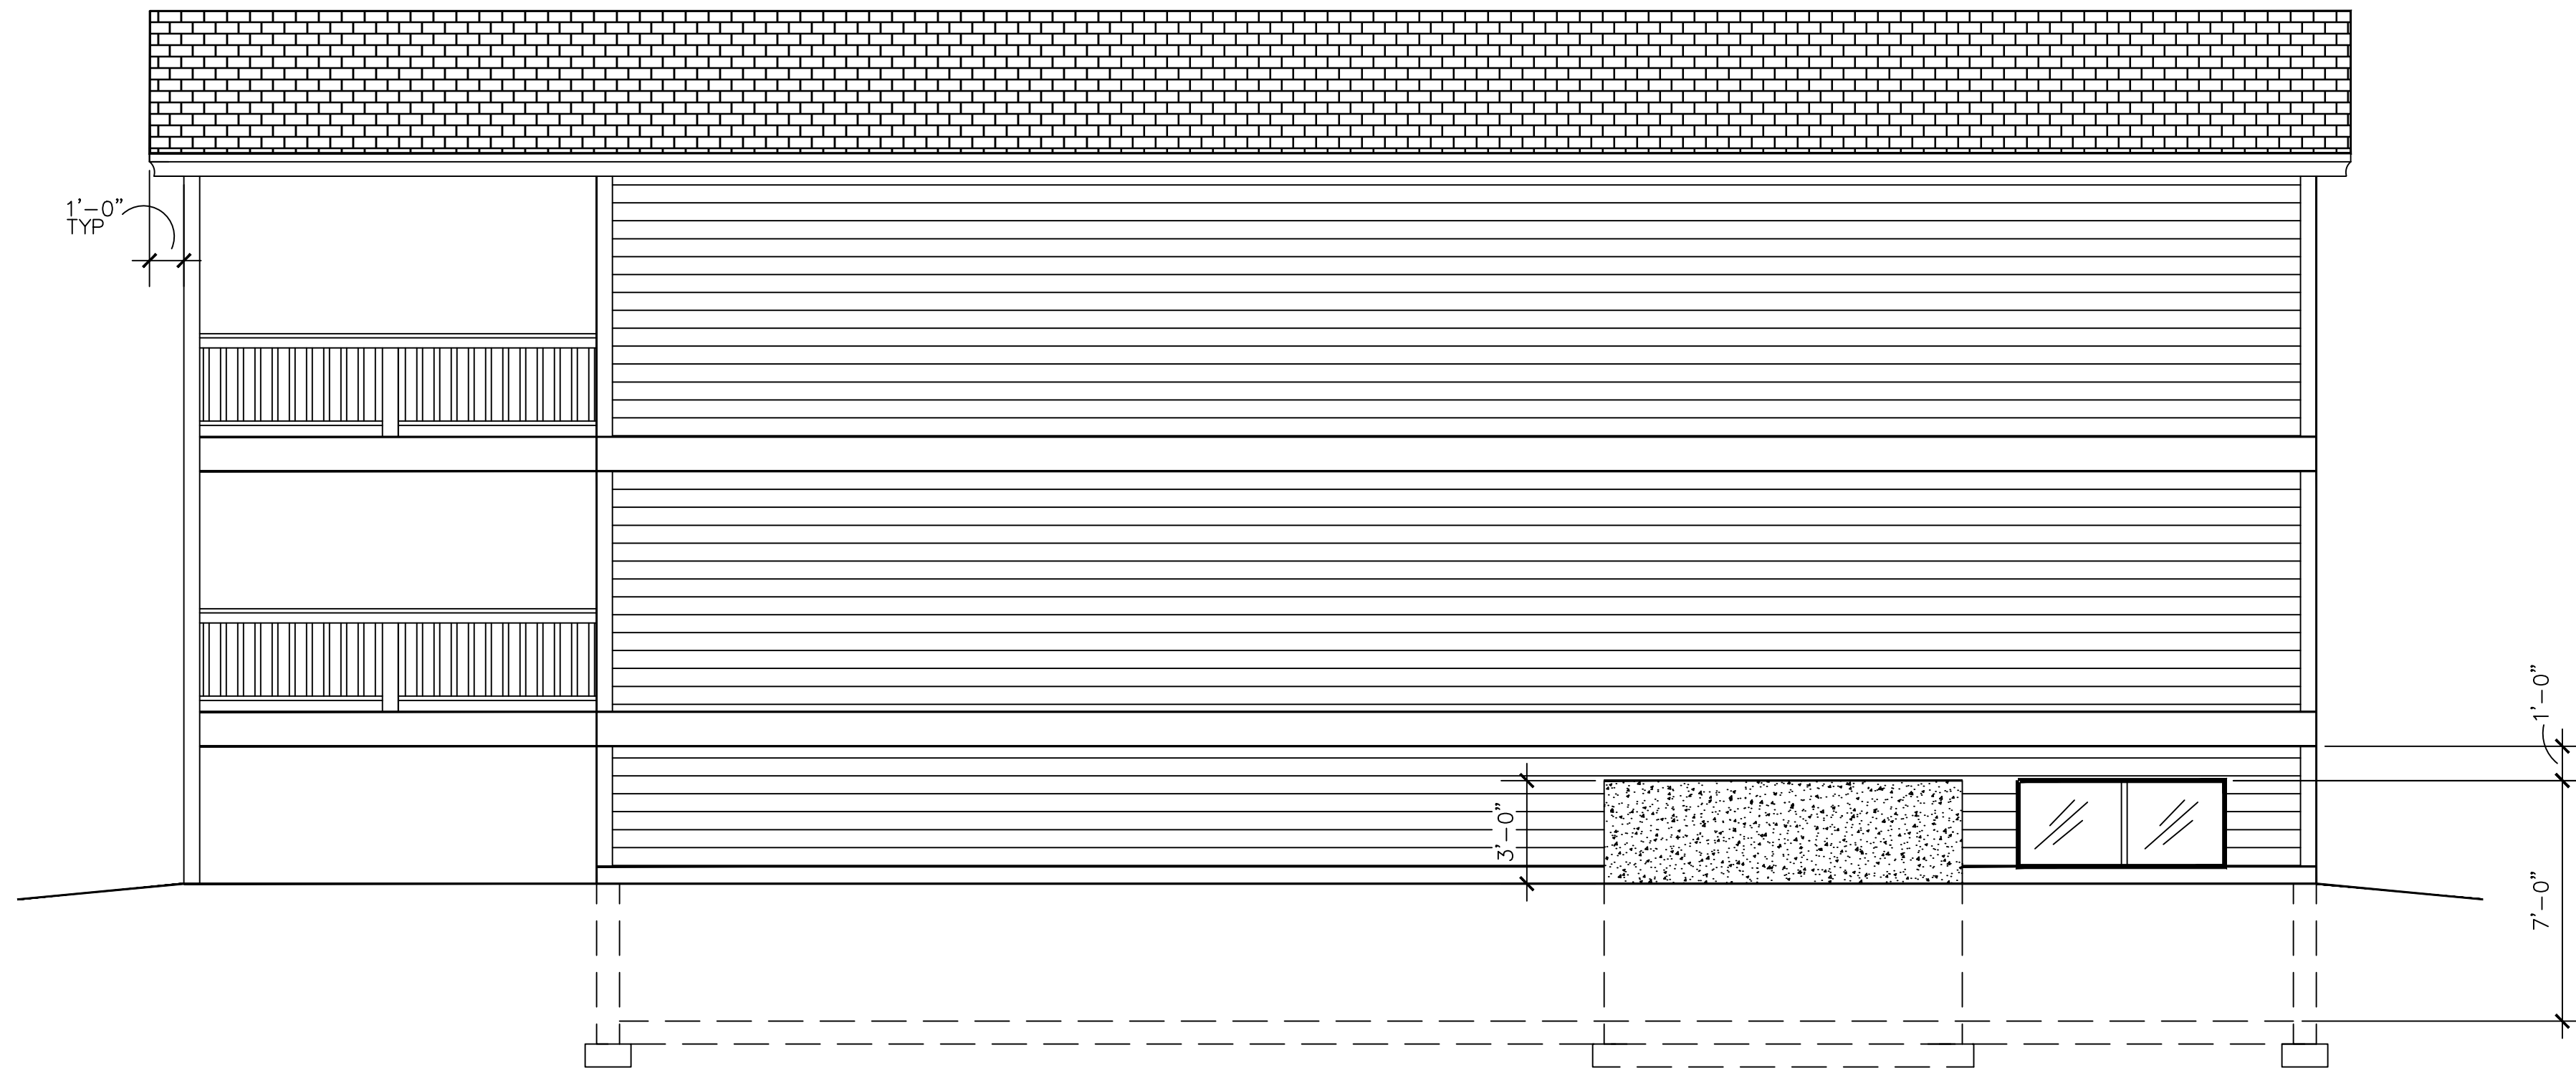

**2** PROPOSED RIGHT SIDE ELEVATION  
SCALE : 1/4" = 1'-0"

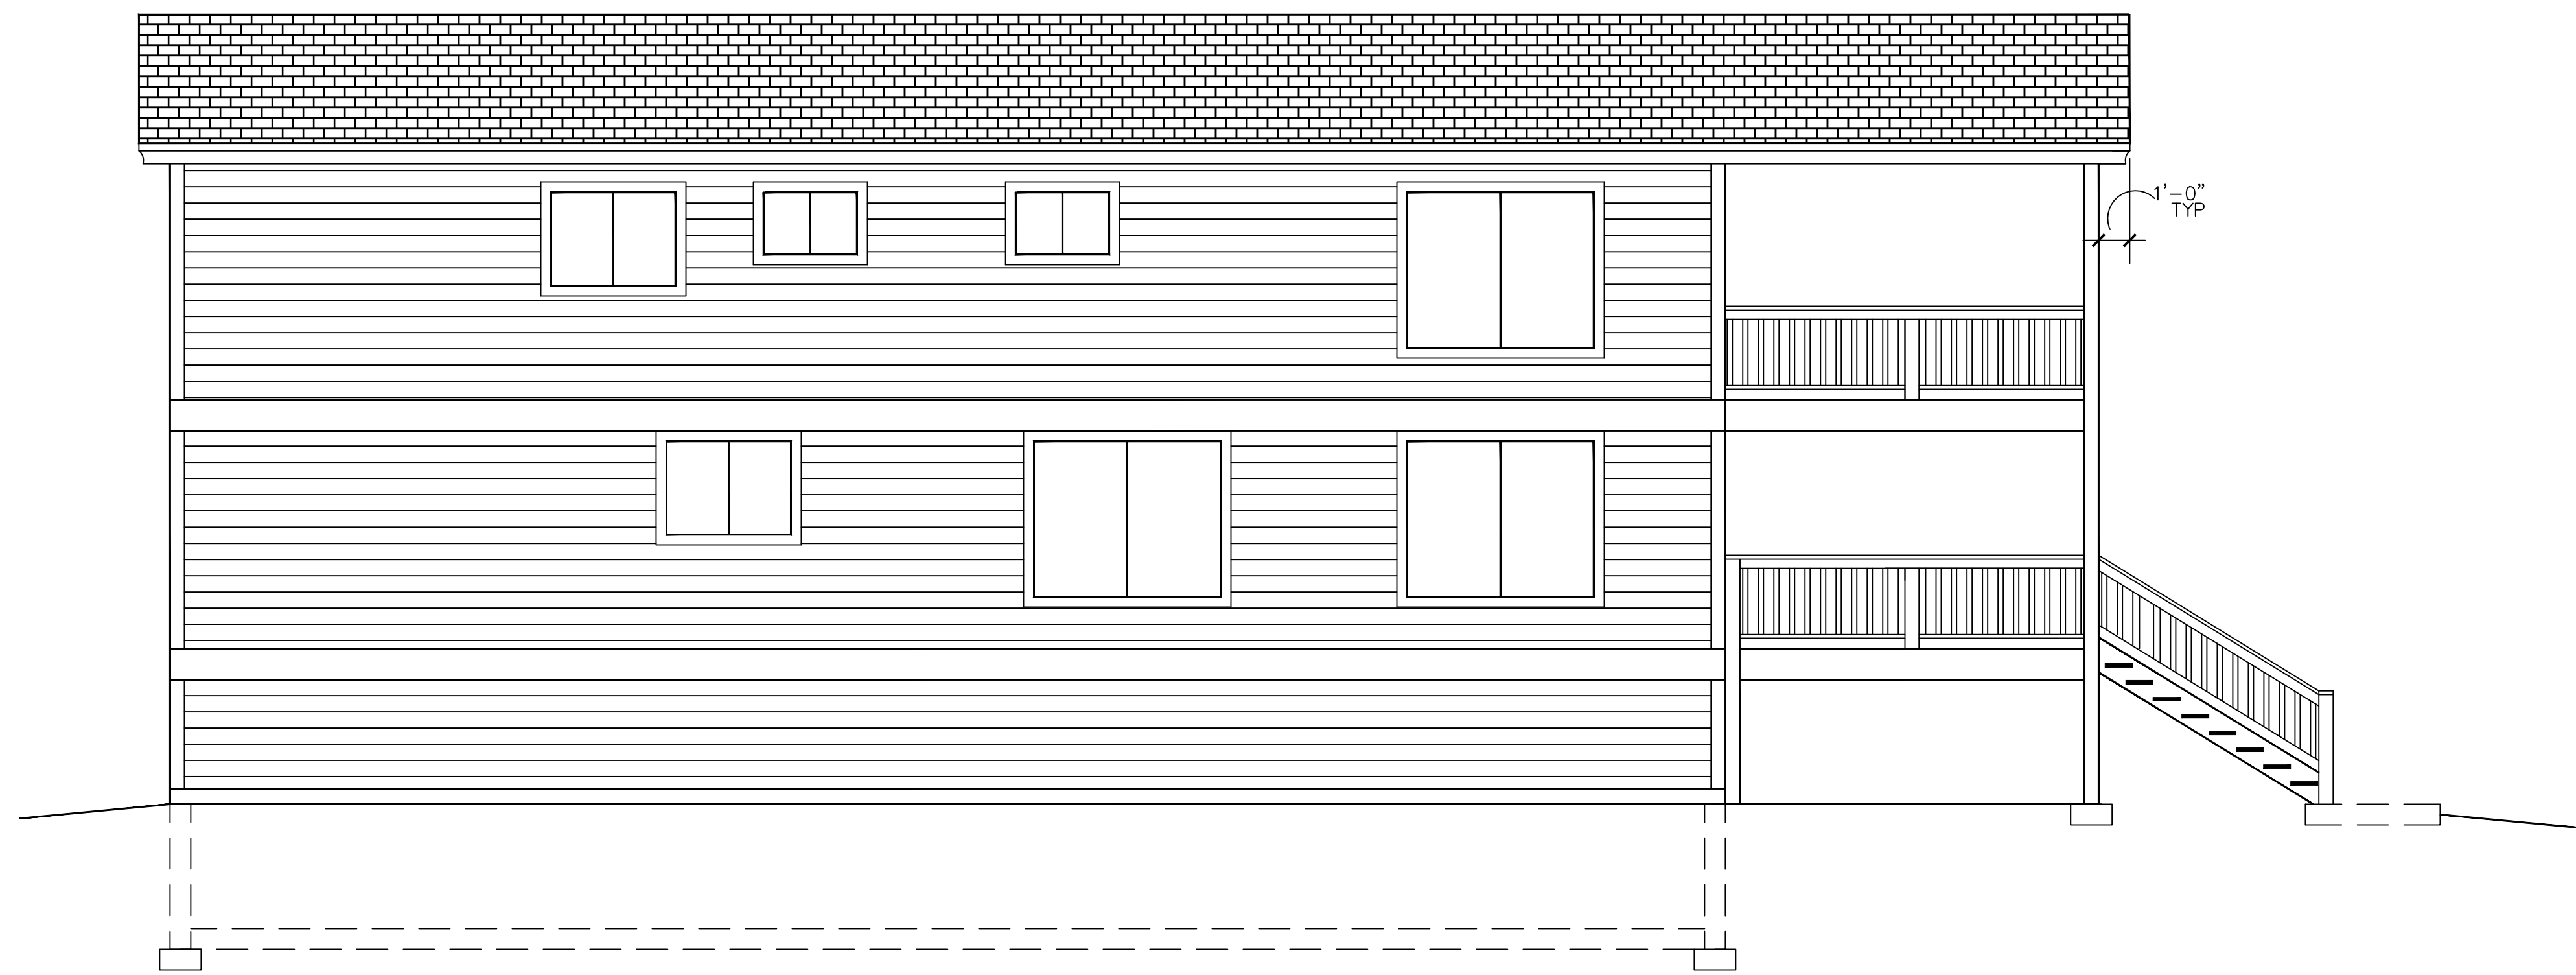


**1** PROPOSED LEFT SIDE ELEVATION  
SCALE : 1/4" = 1'-0"

PLANS FOR NEW HOME

Job Number	No.	Date	Revision	By
Date 12/23/2021	X	X		
Drawn by PDK				
Checked by				
Const. Issue Date				


SIDE ELEVATIONS  
AND ROOF PLAN

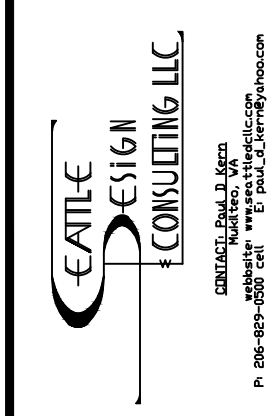


A.P.N 2034270012

DEFINED DESIGN LLP  
421 SHERIDAN  
TACOMA, WA 98406


Sheet No.  
**A3**  
of Sheets

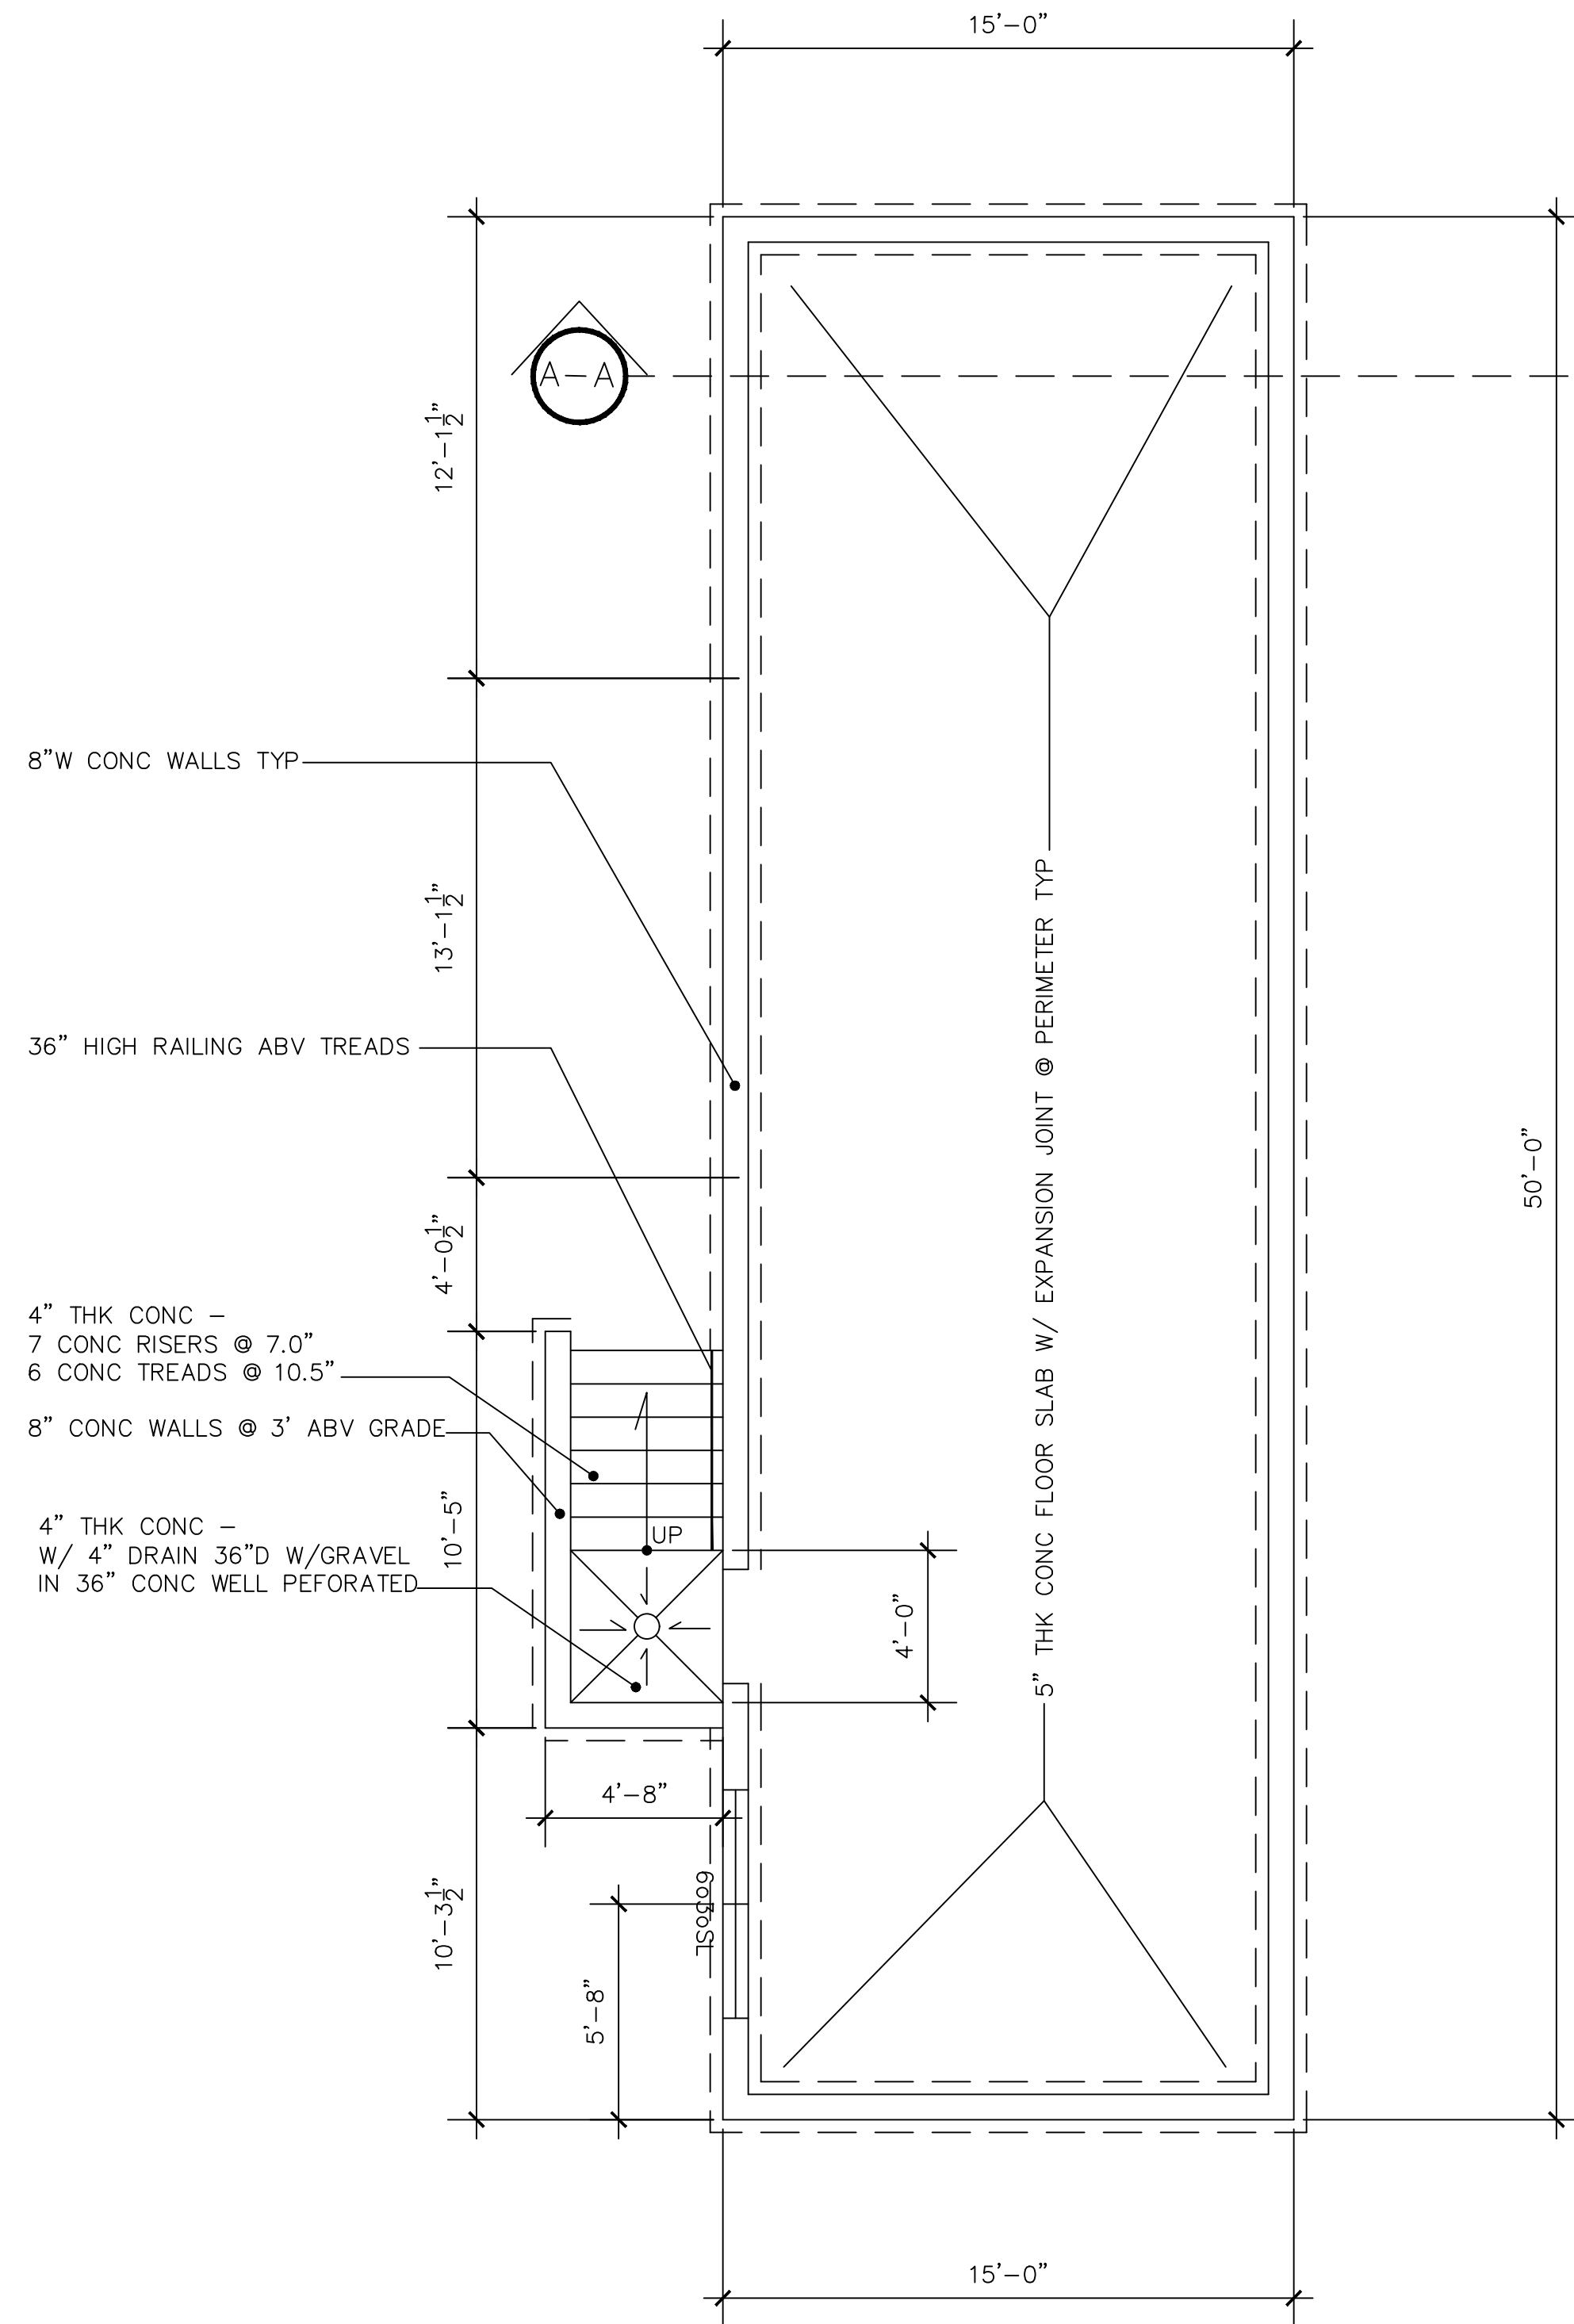

**1** BASEMENT FOUNDATION PLAN  
SCALE : 1/4" = 1'-0"

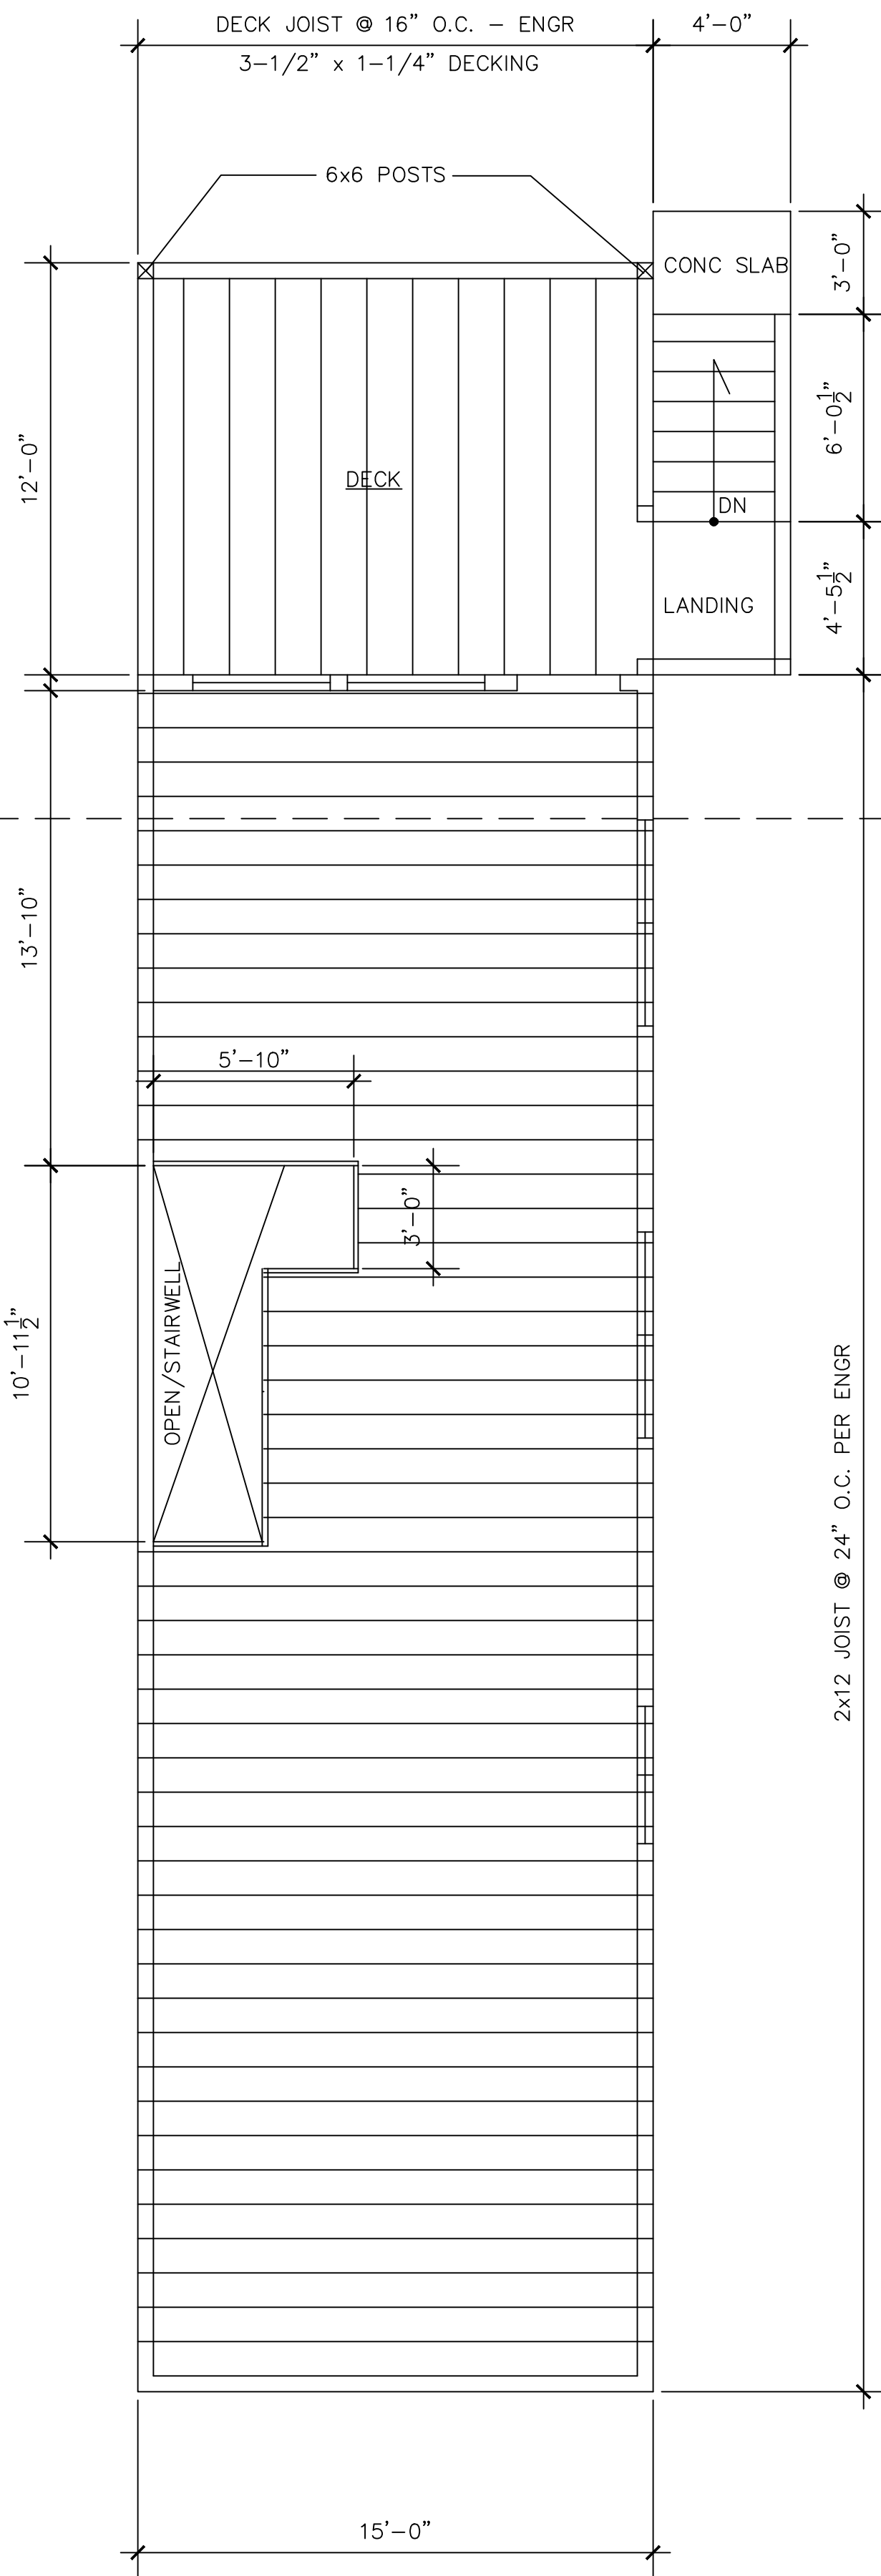


**2** MAIN FLOOR FRAMING PLAN  
SCALE : 1/4" = 1'-0"

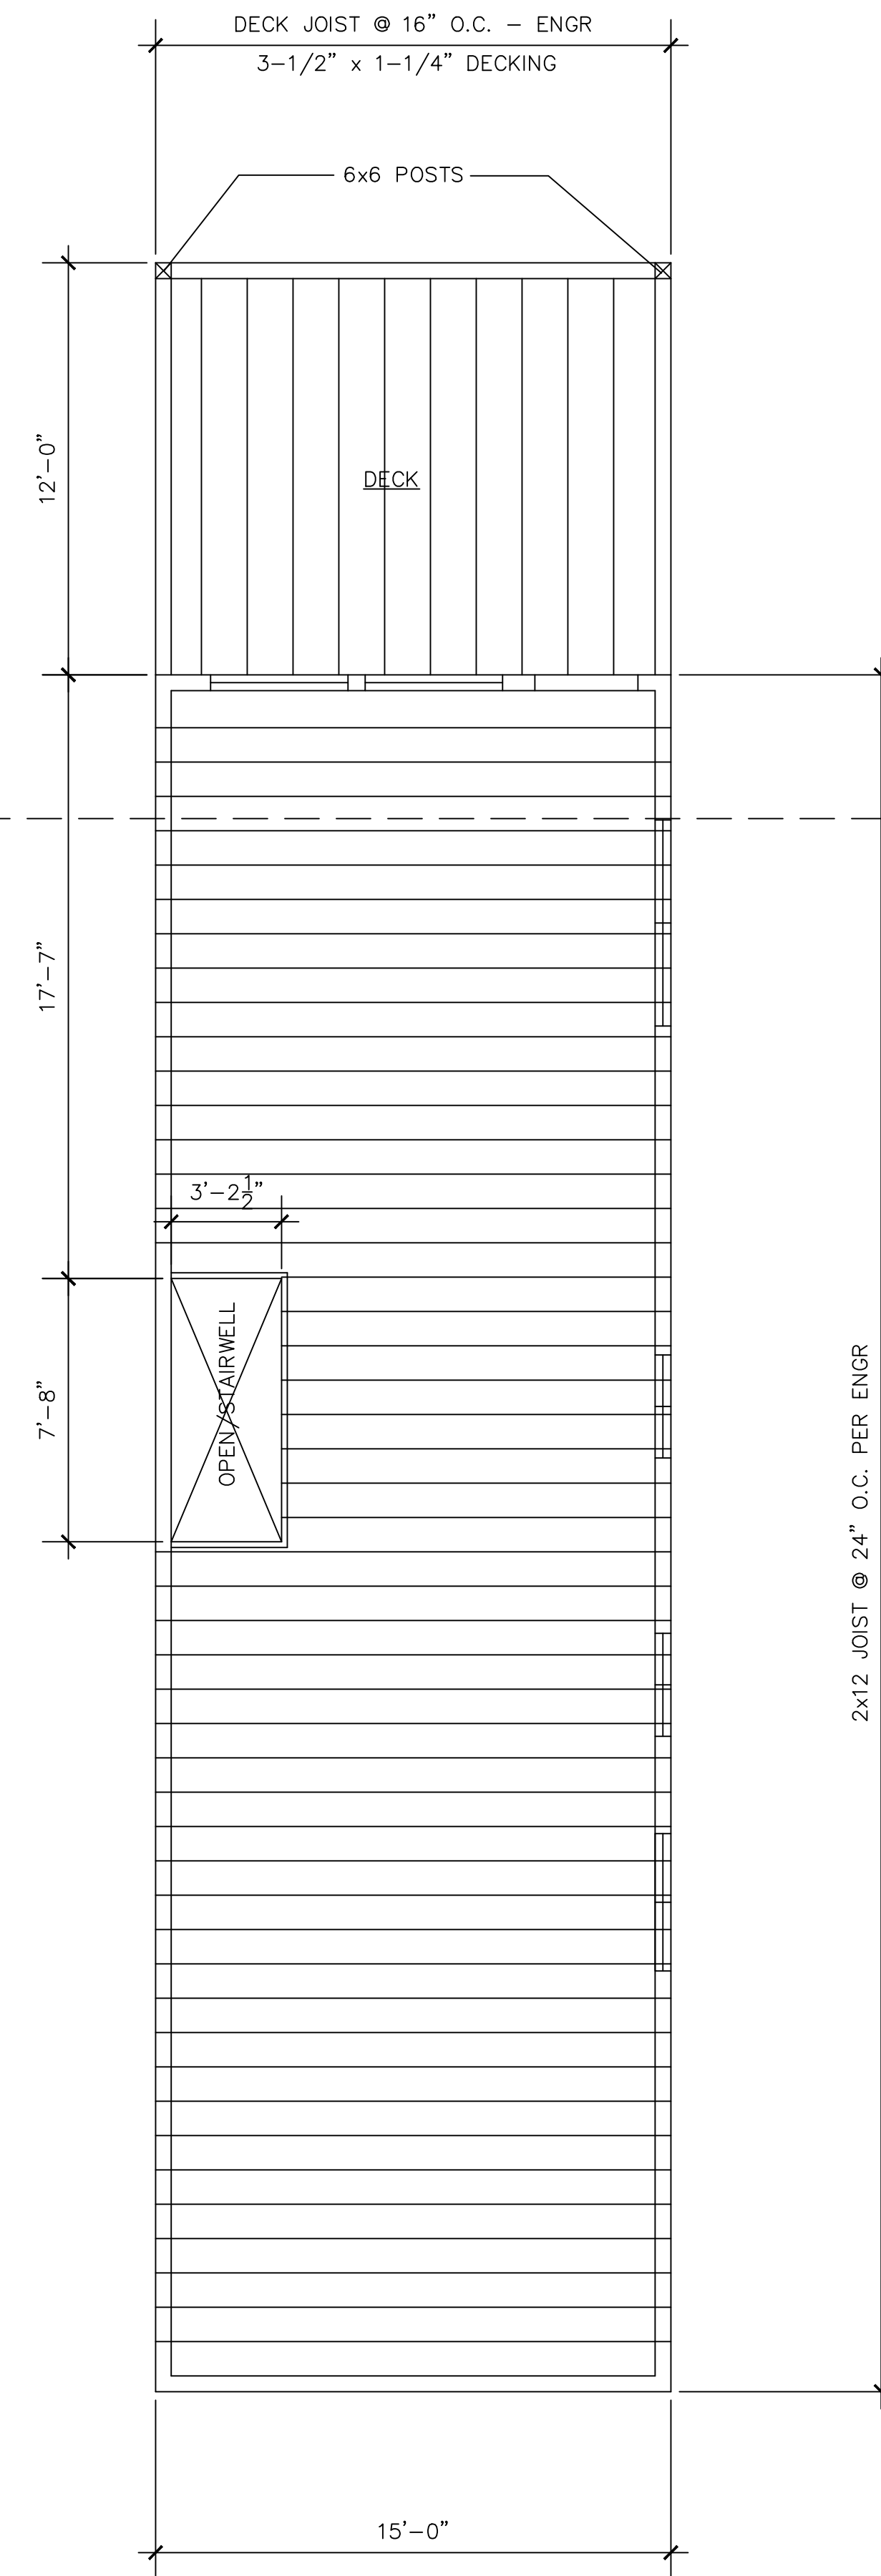


**3** UPPER FLOOR FRAMING PLAN  
SCALE : 1/4" = 1'-0"


Job Number	Date	No.	Date	Revision	By
12/23/2021	X	X			
Drawn by PDK					
Checked by					
Const. Issue Date					

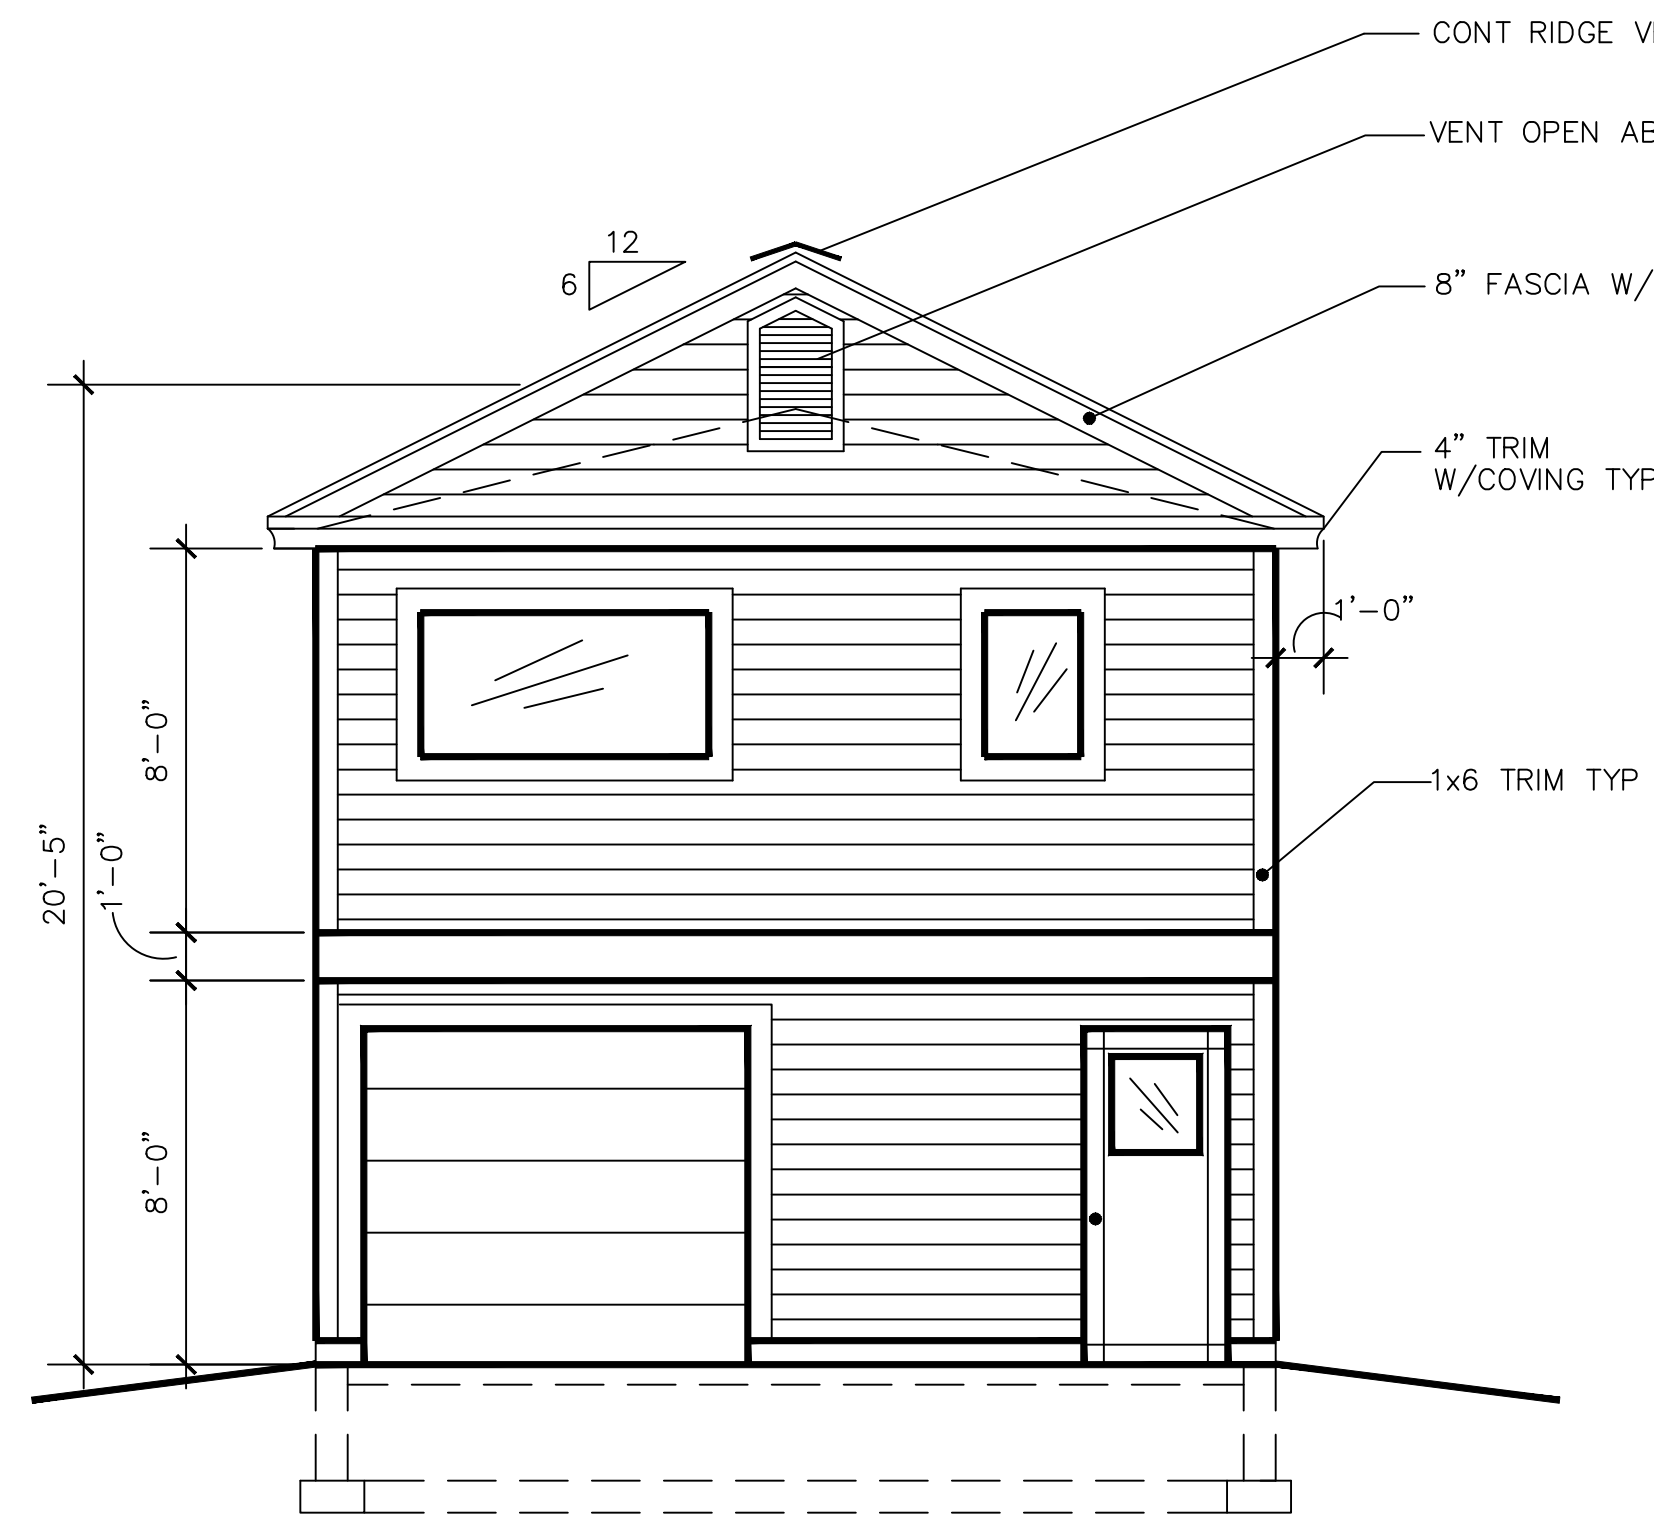


**3** PROPOSED GARAGE FRONT ELEVATION  
SCALE : 1/4" = 1'-0"

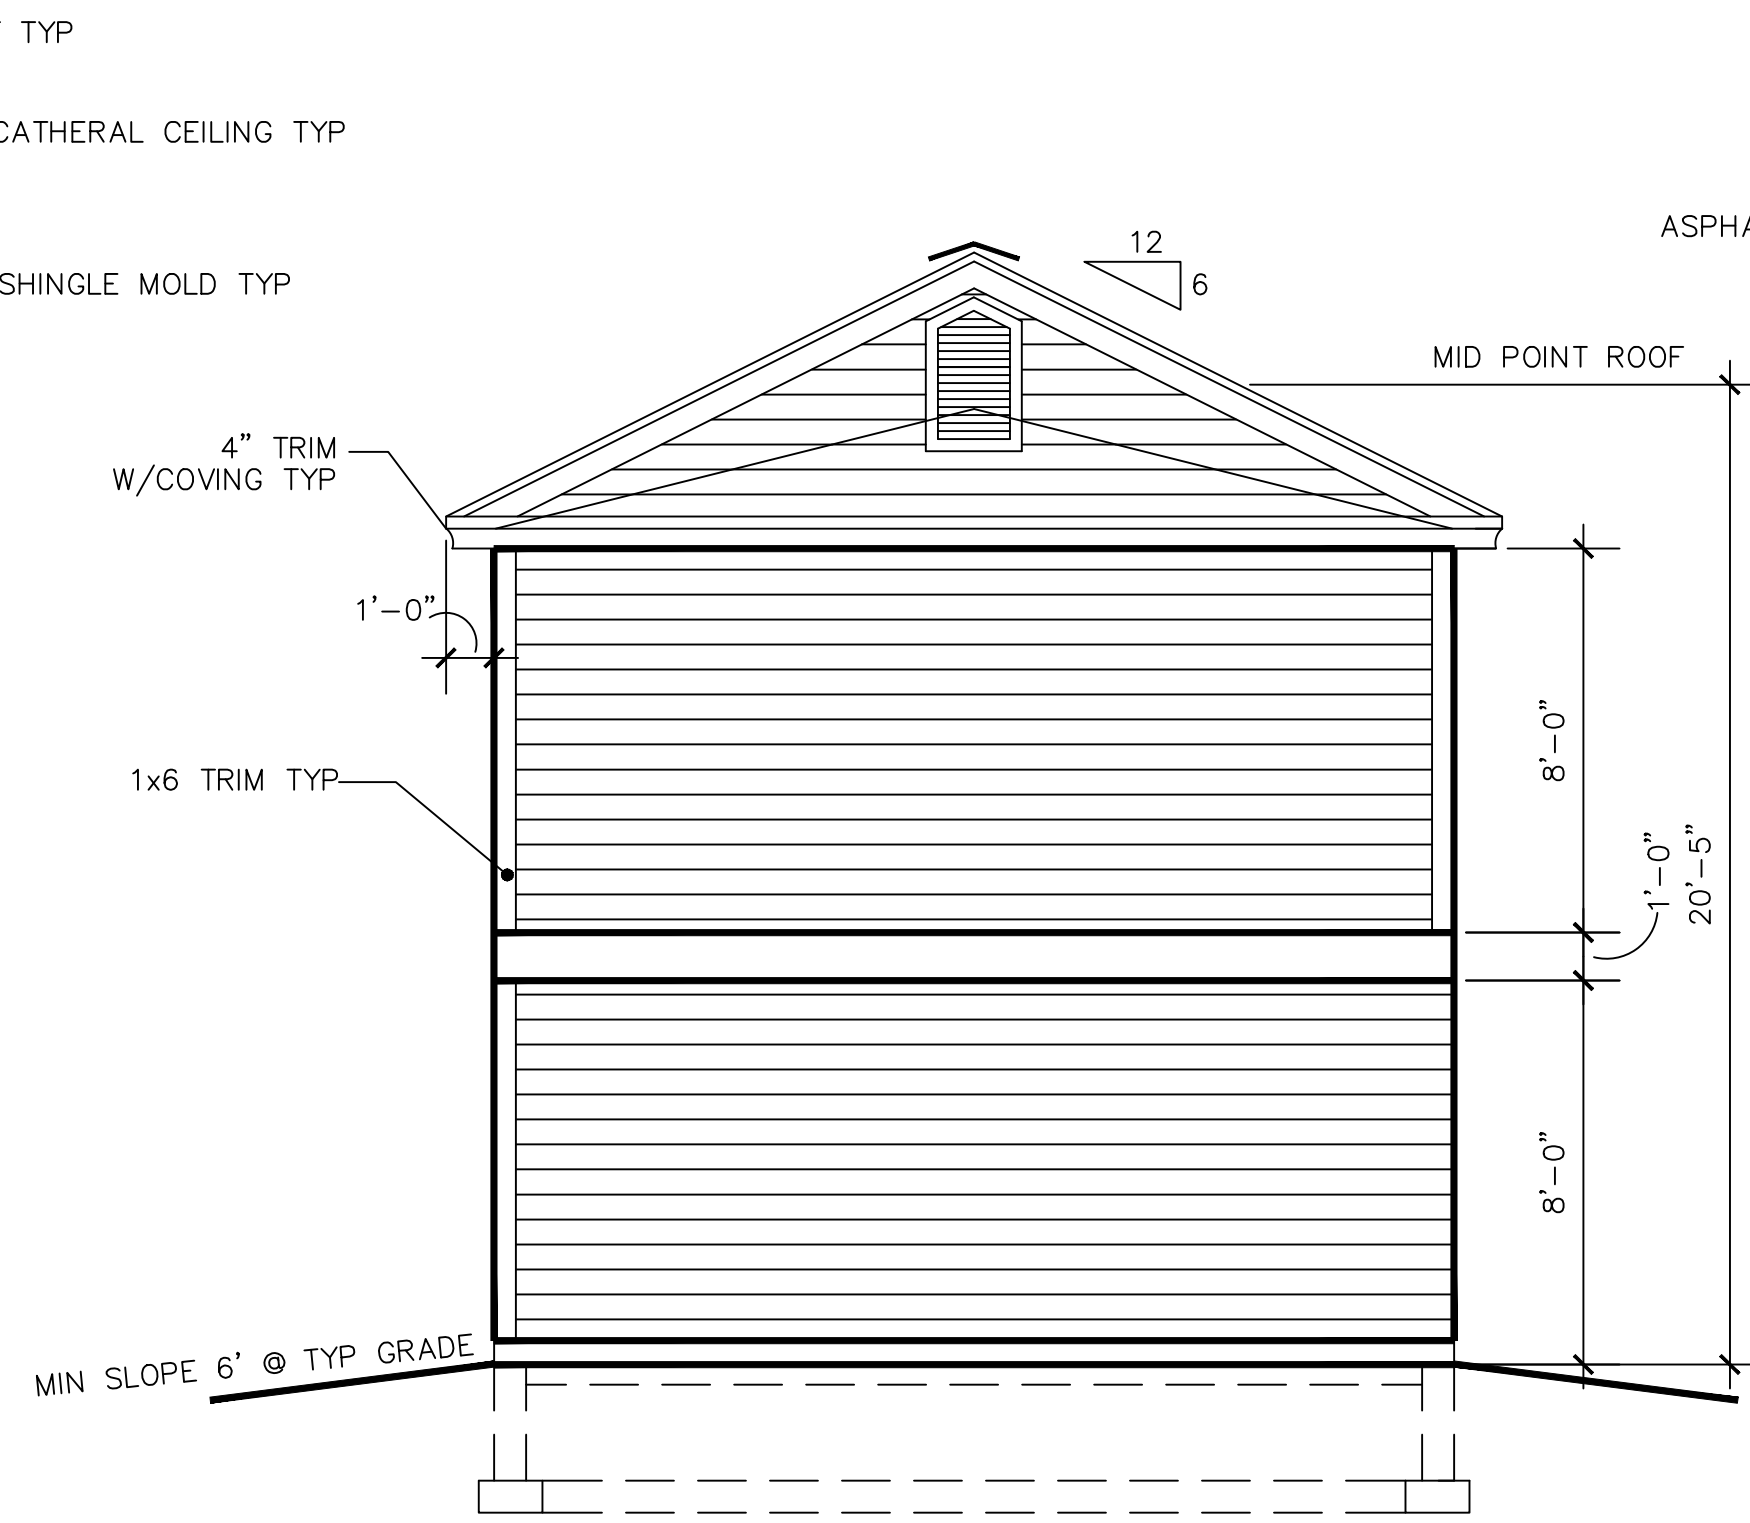


**4** PROPOSED GARAGE REAR ELEVATION  
SCALE : 1/4" = 1'-0"

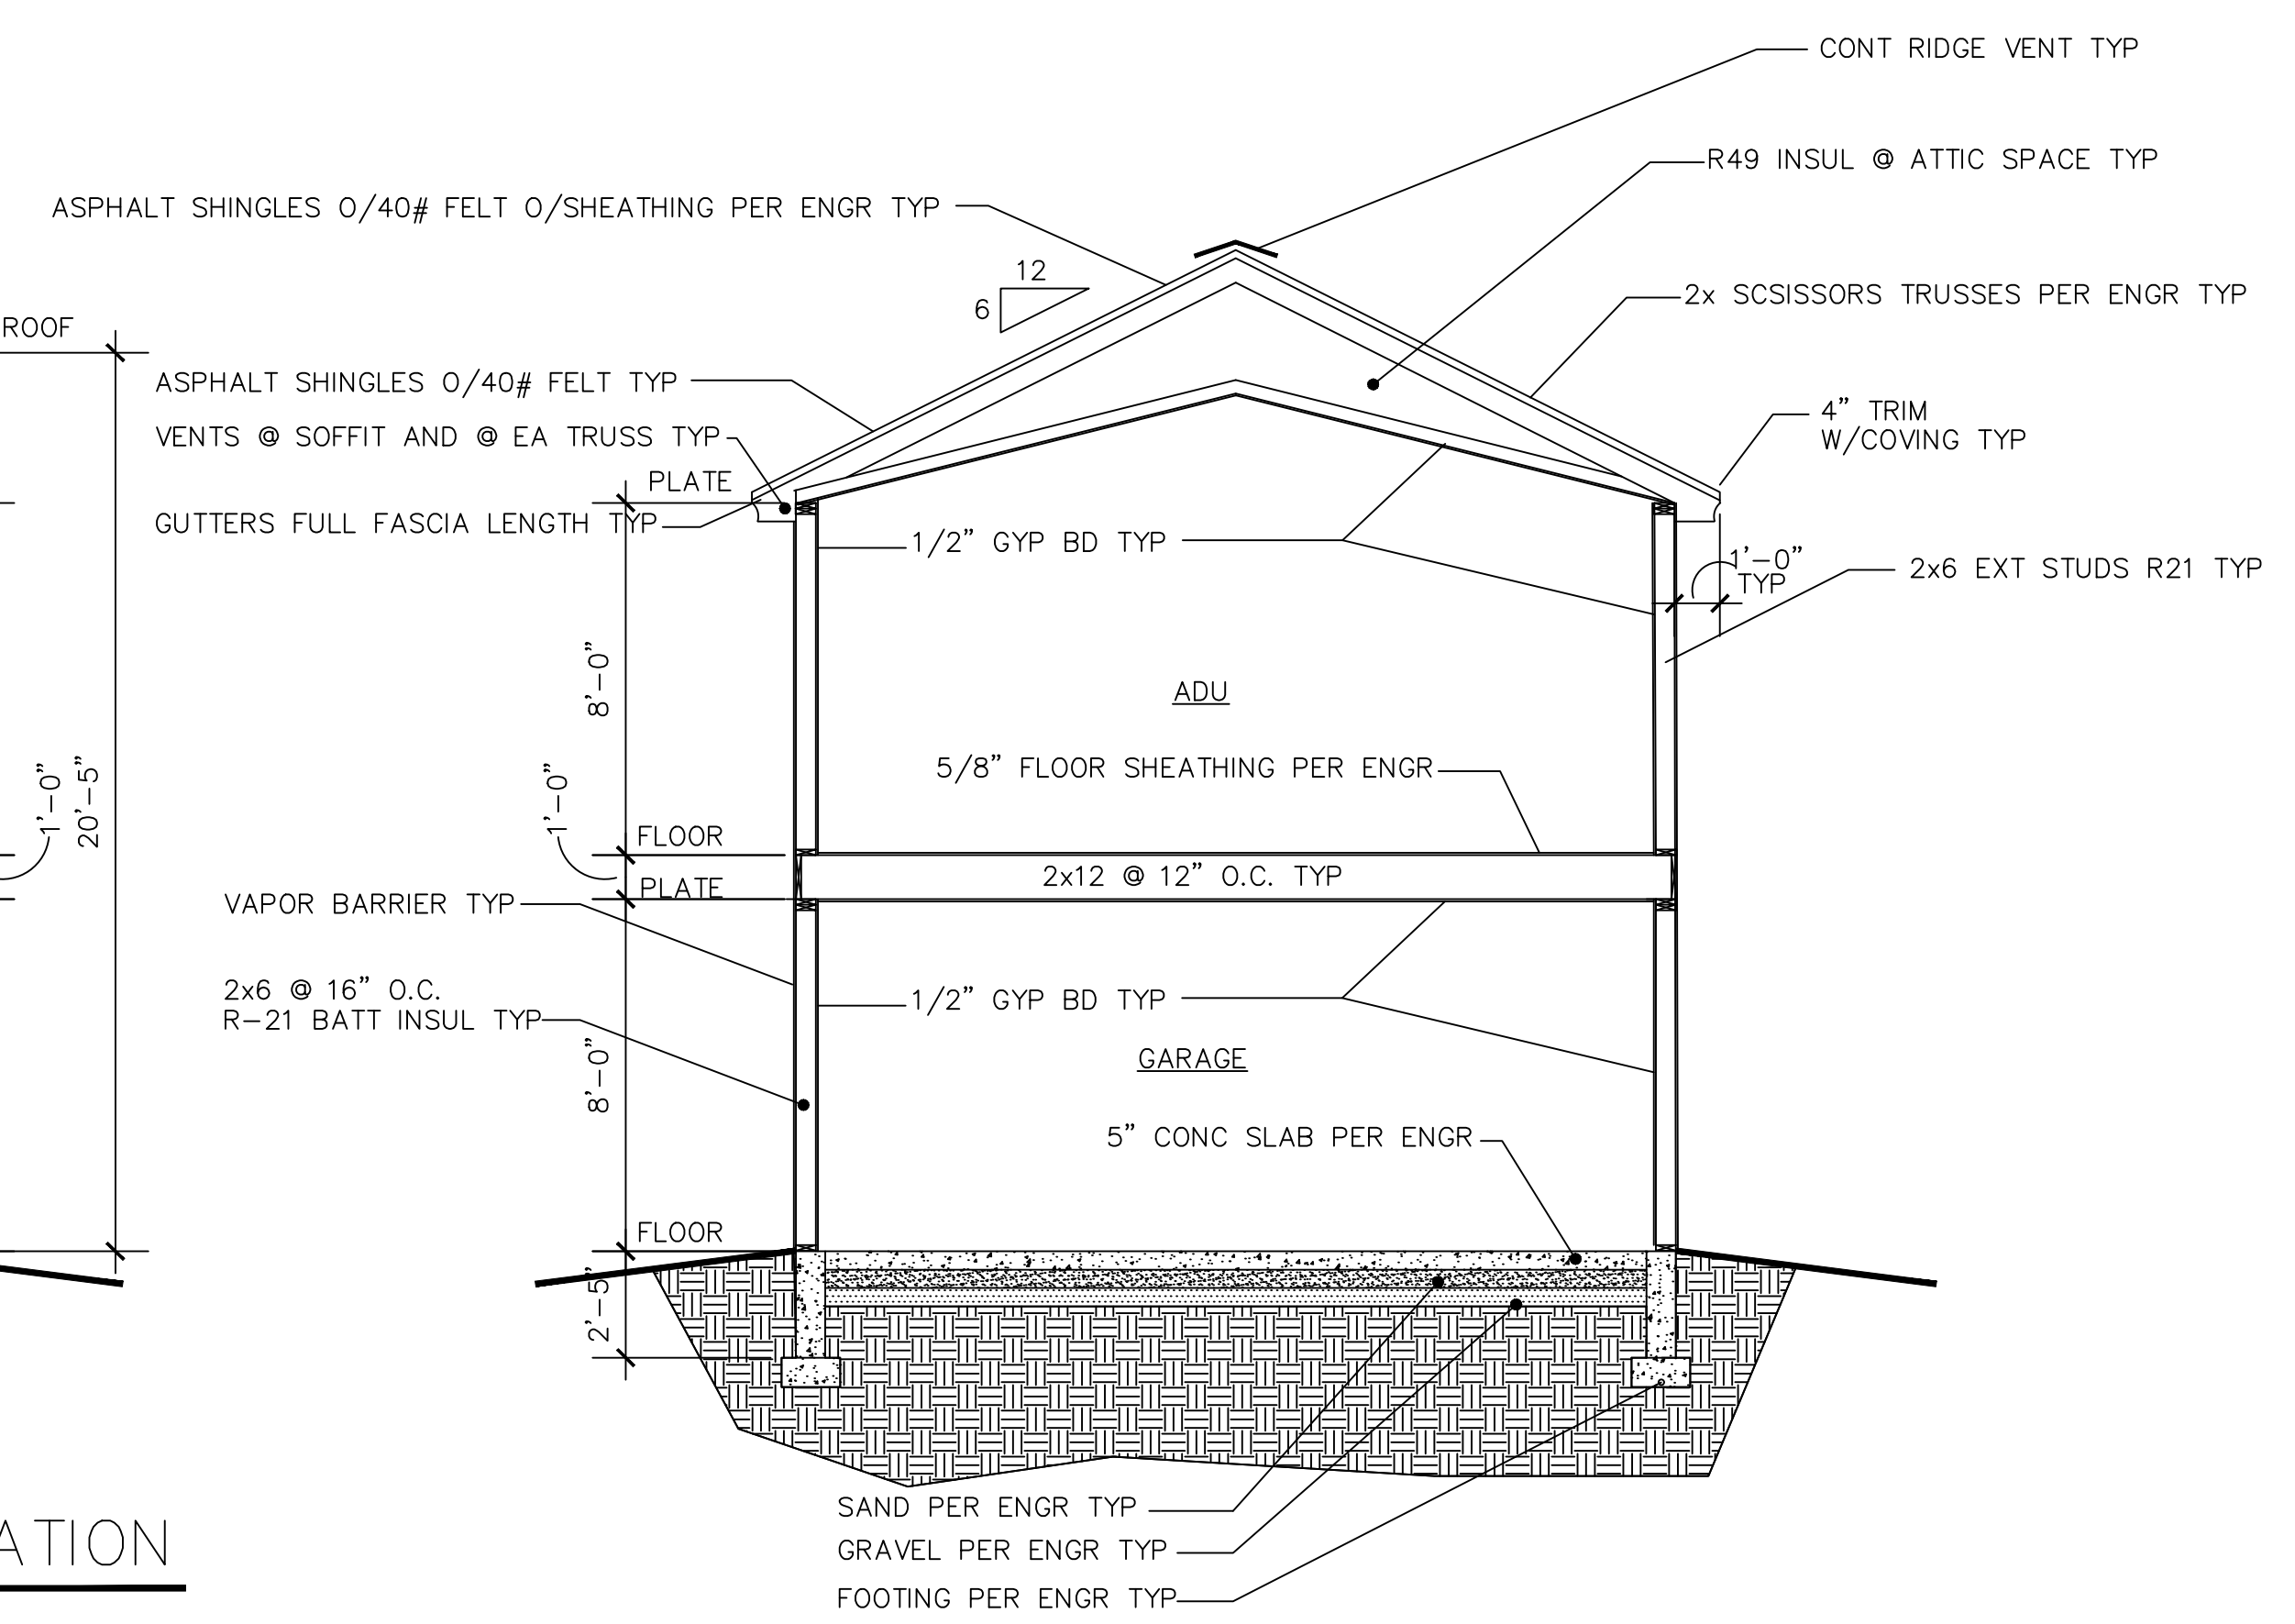

**5** PROPOSED GARAGE A-A SECTION  
SCALE : 1/4" = 1'-0"

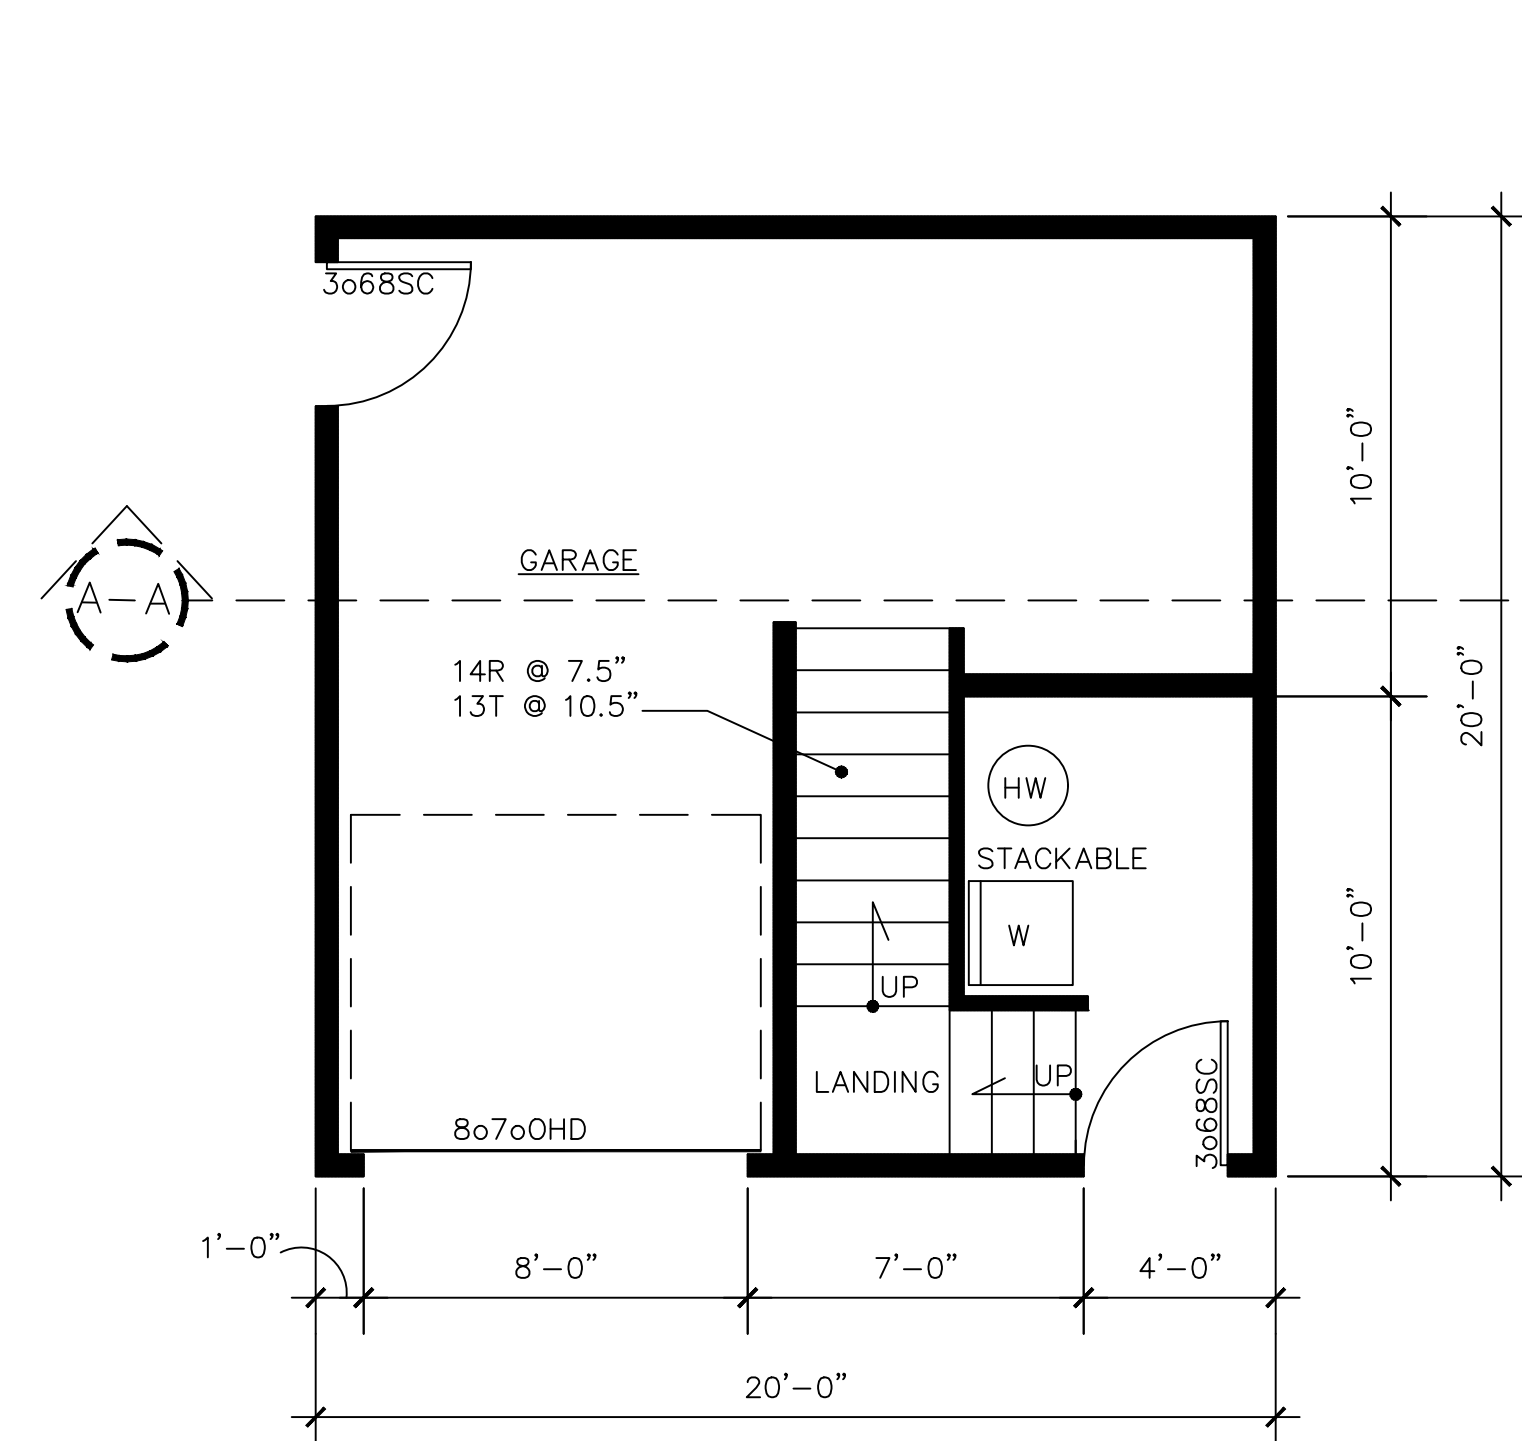

**1** PROPOSED GARAGE FLOOR PLAN  
SCALE : 1/4" = 1'-0"

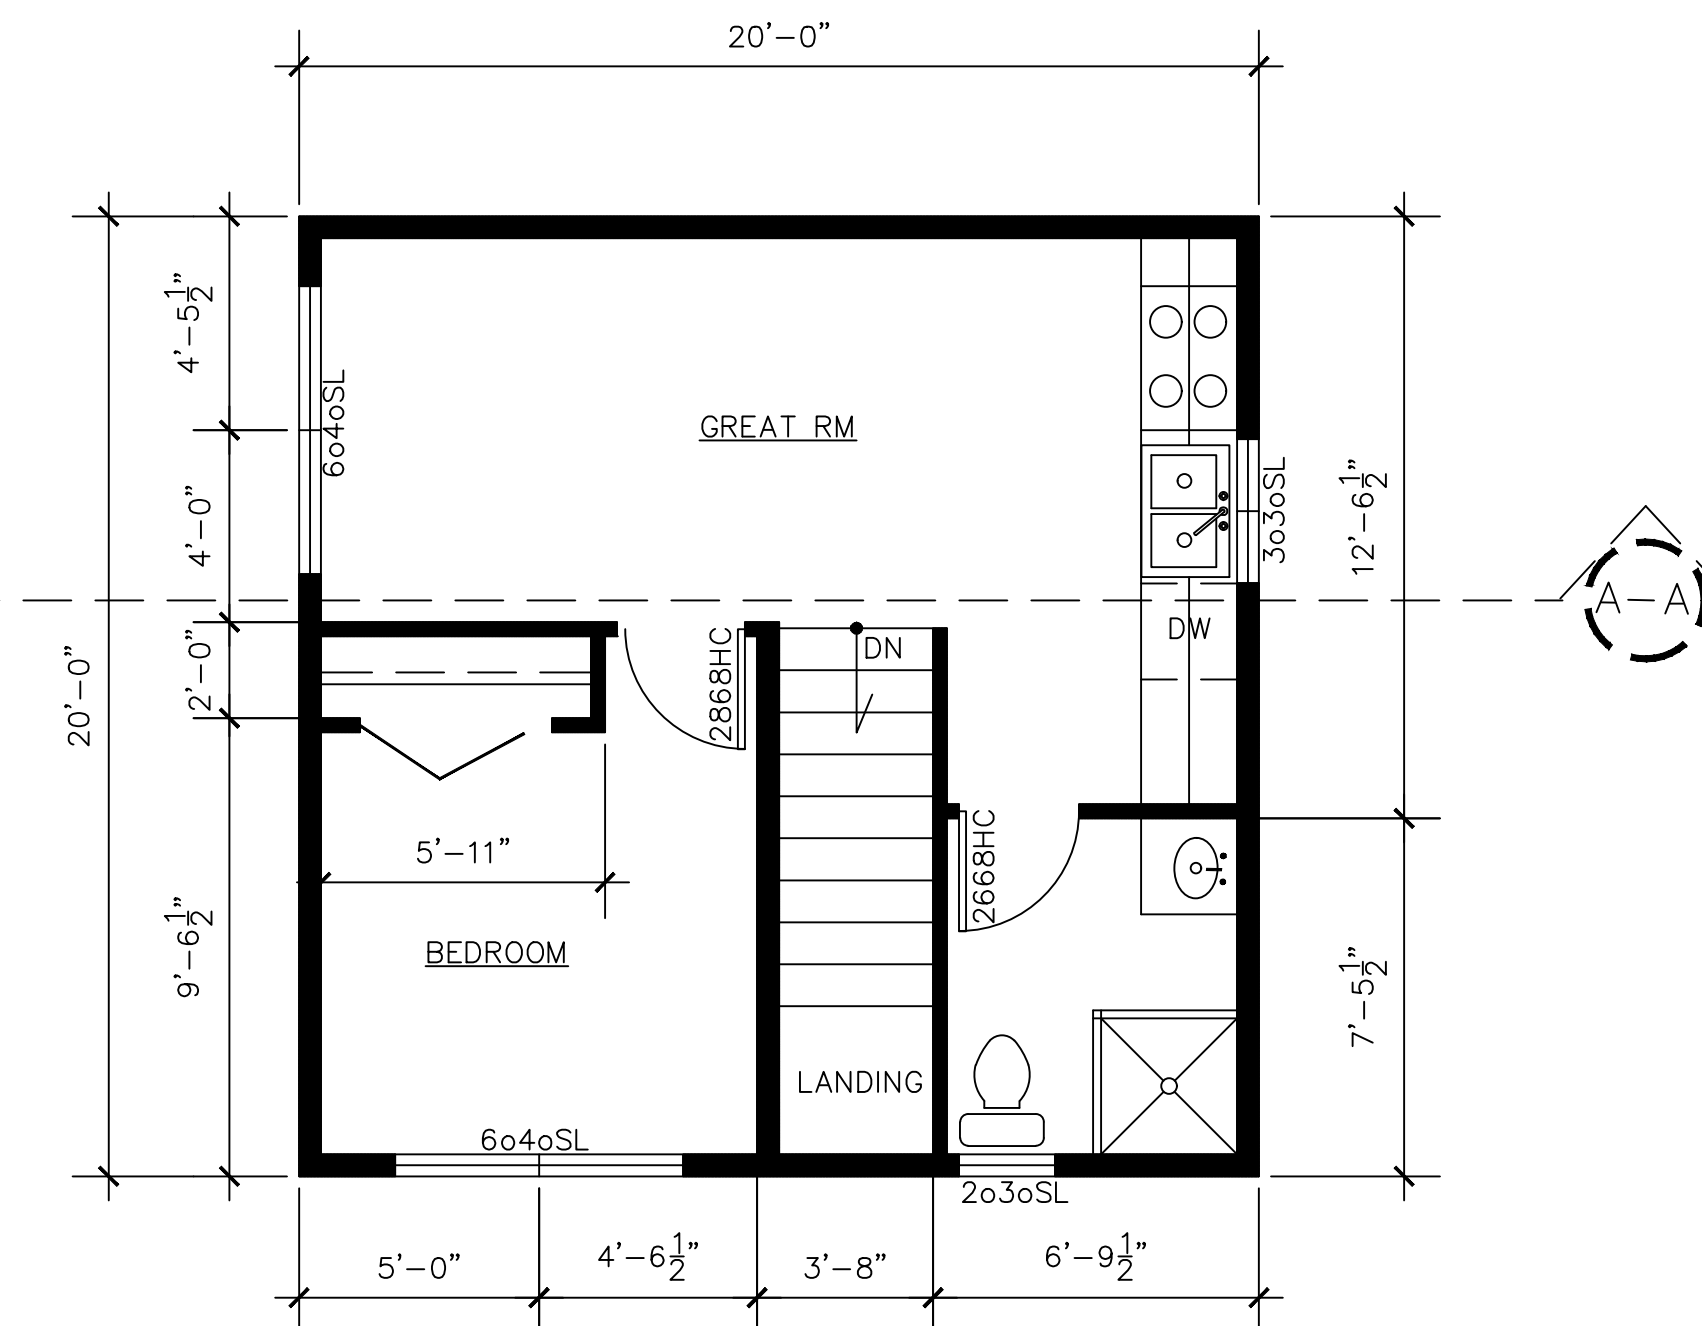


**2** PROPOSED UPPER FLOOR PLAN  
SCALE : 1/4" = 1'-0"

PLANS FOR NEW GARAGE AND ADU ABOVE

Job Number	Date	No.	Date	Revision	By
12/23/2021	X	X			

FLOOR PLANS ELEVATIONS  
AND SECTION A-A

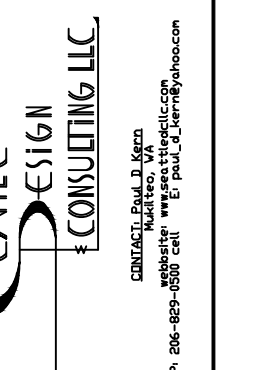

A.P.N. 2034270012


DEFINED DESIGN LLP  
421 SHERIDAN  
TACOMA, WA 98406

Sheet No.  
**A1**  
of Sheets



N Scale 1"=20'

Overhead Power in Alley  
Sewer Main in Alley  
**Alley**  
Drainage directed towards alley


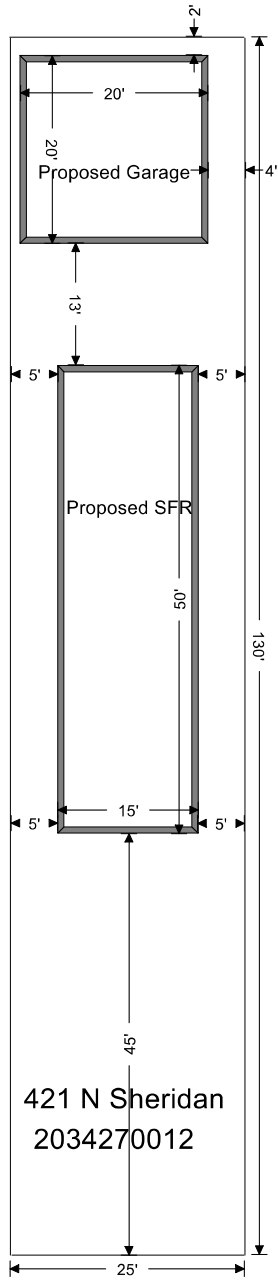


2034270011

2034270020

421 N Sheridan  
2034270012


Water Main in Street  
N Sheridan

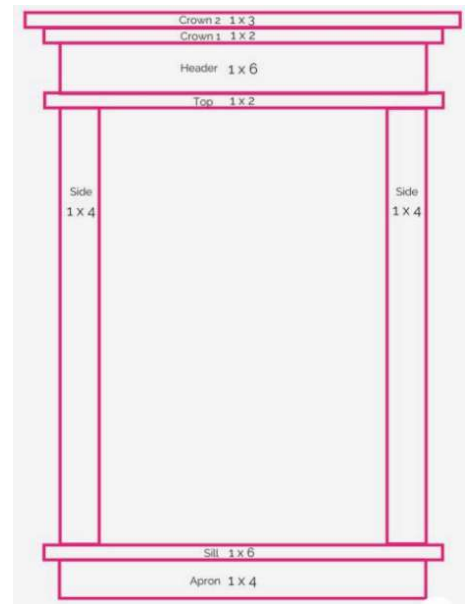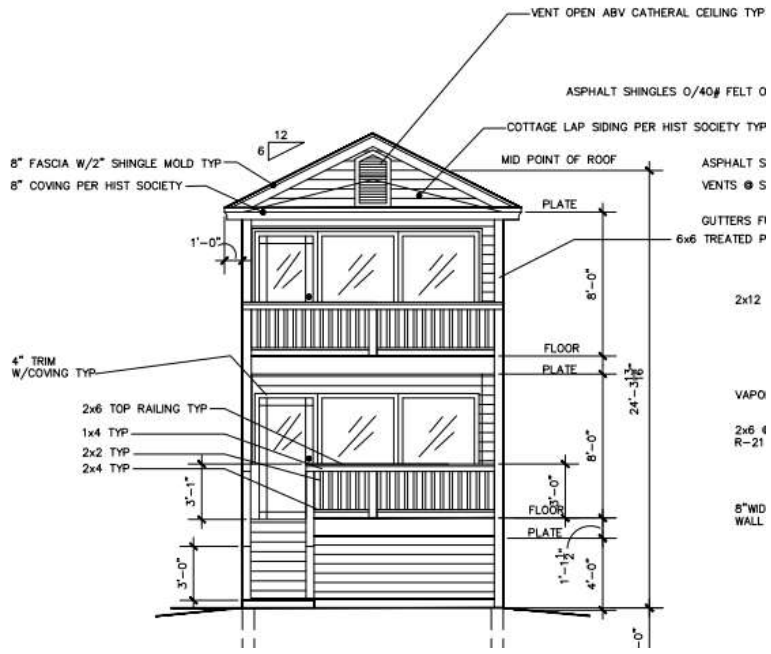


Window Trim



Window Example

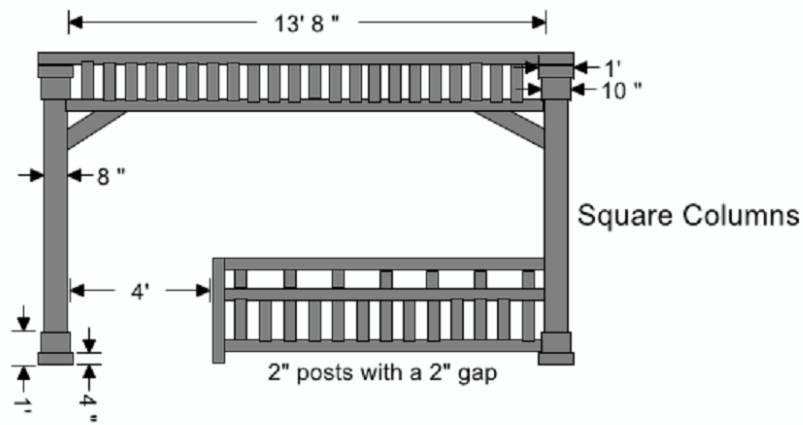

Railing Example

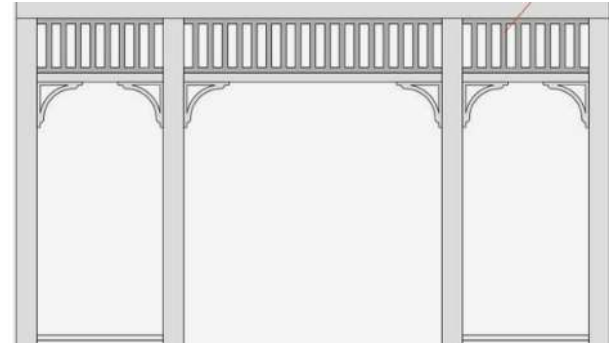

Column Details



# Paint Scheme



Hale Navy  
Main Body




Woodlawn Blue  
Porch ceilings and  
shingle siding



foundation stamped concrete



Tricorn Black  
window frames  
front doors, secondary doors

 

Simply white  
All porch railings, window casings door  
casings and soffits

## Side and Rear Windows

JELD-WEN

25.375 in. x 36 in. W-2500 Series White Painted Clad Wood Double Hung Window w/ Natural Interior and Screen

★★★★★ (44) Questions & Answers (41)



Example of style of house



Railing design



Front column design

