
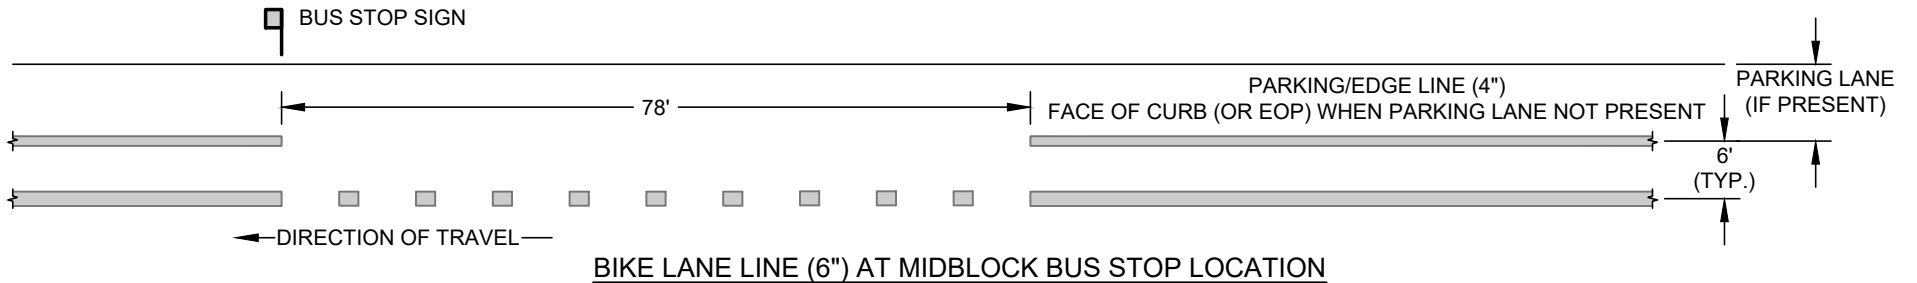
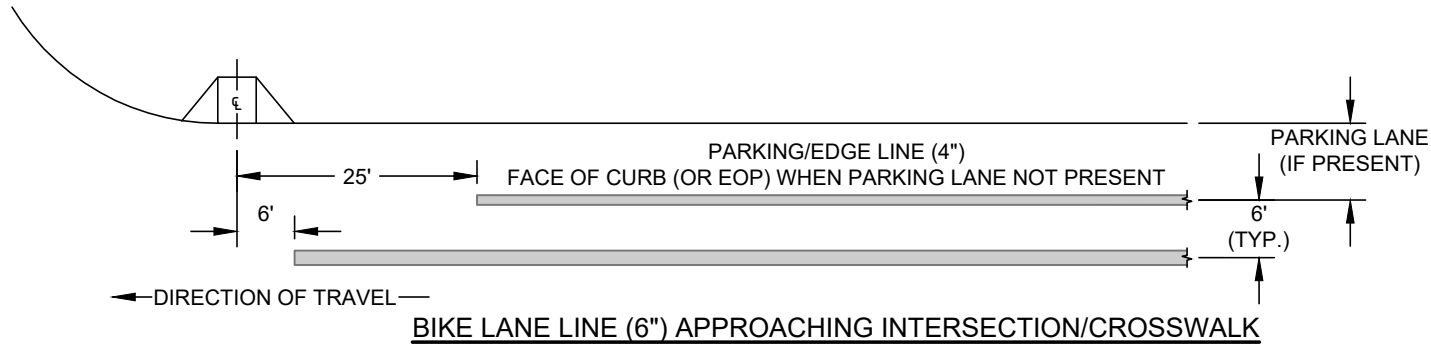
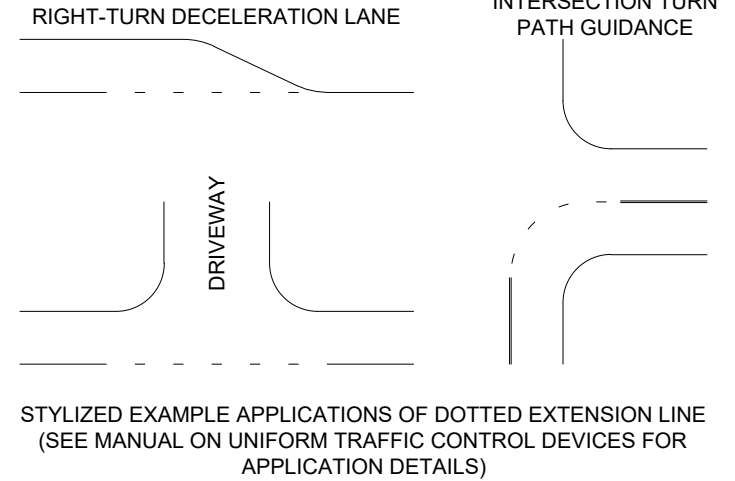


NOTE:

1. The contractor will provide necessary control points for striping, stop lines, legends, crosswalks, traffic arrows, and signs. The City inspection is required before striping and any associated sign installation begins.
2. Striping material is to be specified by the project.

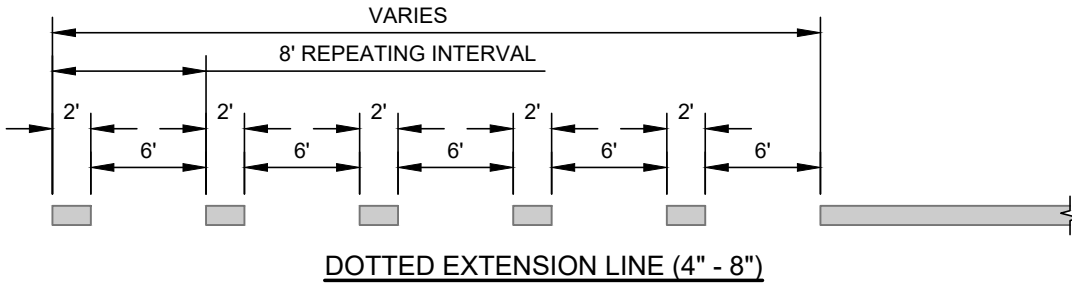

<p>DS <u>RVDR</u> PUBLIC WORKS N/A TACOMA POWER</p>	<p>REVIEWED BY <u>EW</u> ENVIRONMENTAL SERVICES N/A TACOMA WATER</p>		<p>APPROVED FOR PUBLICATION</p> <p>DocuSigned by: CITY ENGINEER 66A2DE3EB2E248F...</p> <p>12/19/2022 DATE</p>	<p>CITY OF TACOMA</p> <p>LONGITUDINAL PAVEMENT MARKINGS</p> <p>STANDARD PLAN NO. CH-03B</p>
---	--	--	--	---