



<p>Civil Engineers Structural Engineers Landscape Architects Community Planners Land Surveyors Neighbors</p> <p>AHBL</p> <p>TACOMA · SEATTLE SPOKANE · TRICITIES</p> <p>2215 North 30th Street, Suite 300 Tacoma, WA 98403 253.383.2422 TEL 253.383.2572 FAX www.ahbl.com WEB</p>	<p>Tacoma</p>	<p>CHANNELIZATION AND ELECTRICAL CHANGES</p>		<p>3/7/24</p>	<p>APPD</p>	<p>FINAL CONSTRUCTION CHECKED</p>	<p>DATE 3/7/2024</p>	<p>SCALE AS SHOWN</p>	<p>DESIGNED CHS</p>	<p>CHECKED TCS</p>	<p>CITY OF TACOMA DEPARTMENT OF PUBLIC WORKS</p> <p>J STREET BICYCLE BOULEVARD PROJECT ADDITIONAL DETAILS</p>	<p>PROJECT NO. PKW-G0057</p>
		<p>NO</p>	<p>DATE</p>	<p>FILE NAME 2160917.14</p>	<p>DRAWN CJW</p>	<p>DESIGNED BY CJW</p>	<p>DATE 03/07/2024</p>	<p>PROJECT NO. PKW-G0057</p>	<p>AHBL JOB NO. 2160917.14</p>	<p>SHEET NO. DT-11</p>		<p>SHEET 133 of 137</p>

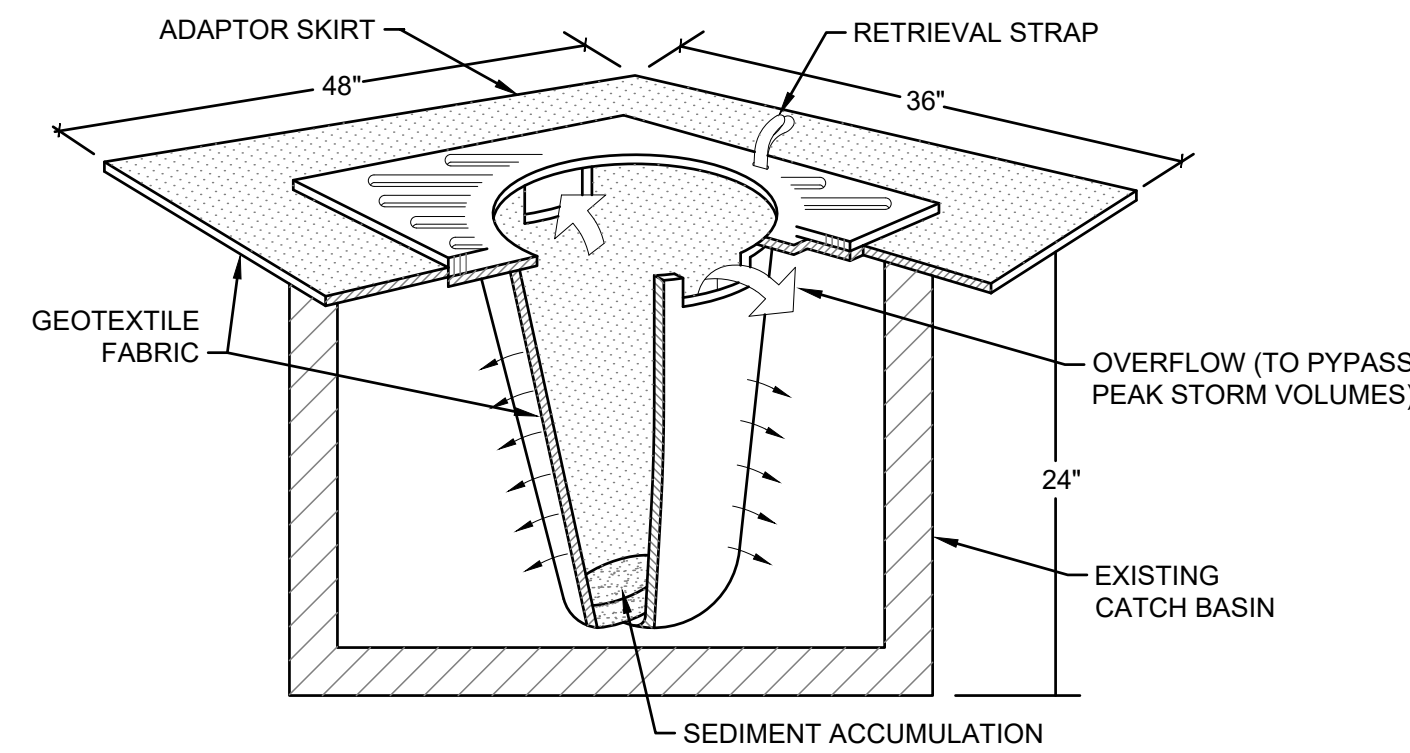


- NOTES:
1. FILTERS SHALL BE INSPECTED AFTER EACH STORM EVENT AND CLEANED OR REPLACED WHEN 1/3 FULL.
 2. INSTALL INLET PROTECTION IN ALL NEW STORM STRUCTURES THAT WILL COLLECT STORMWATER AS THEY ARE INSTALLED.

1 INLET PROTECTION
NOT TO SCALE

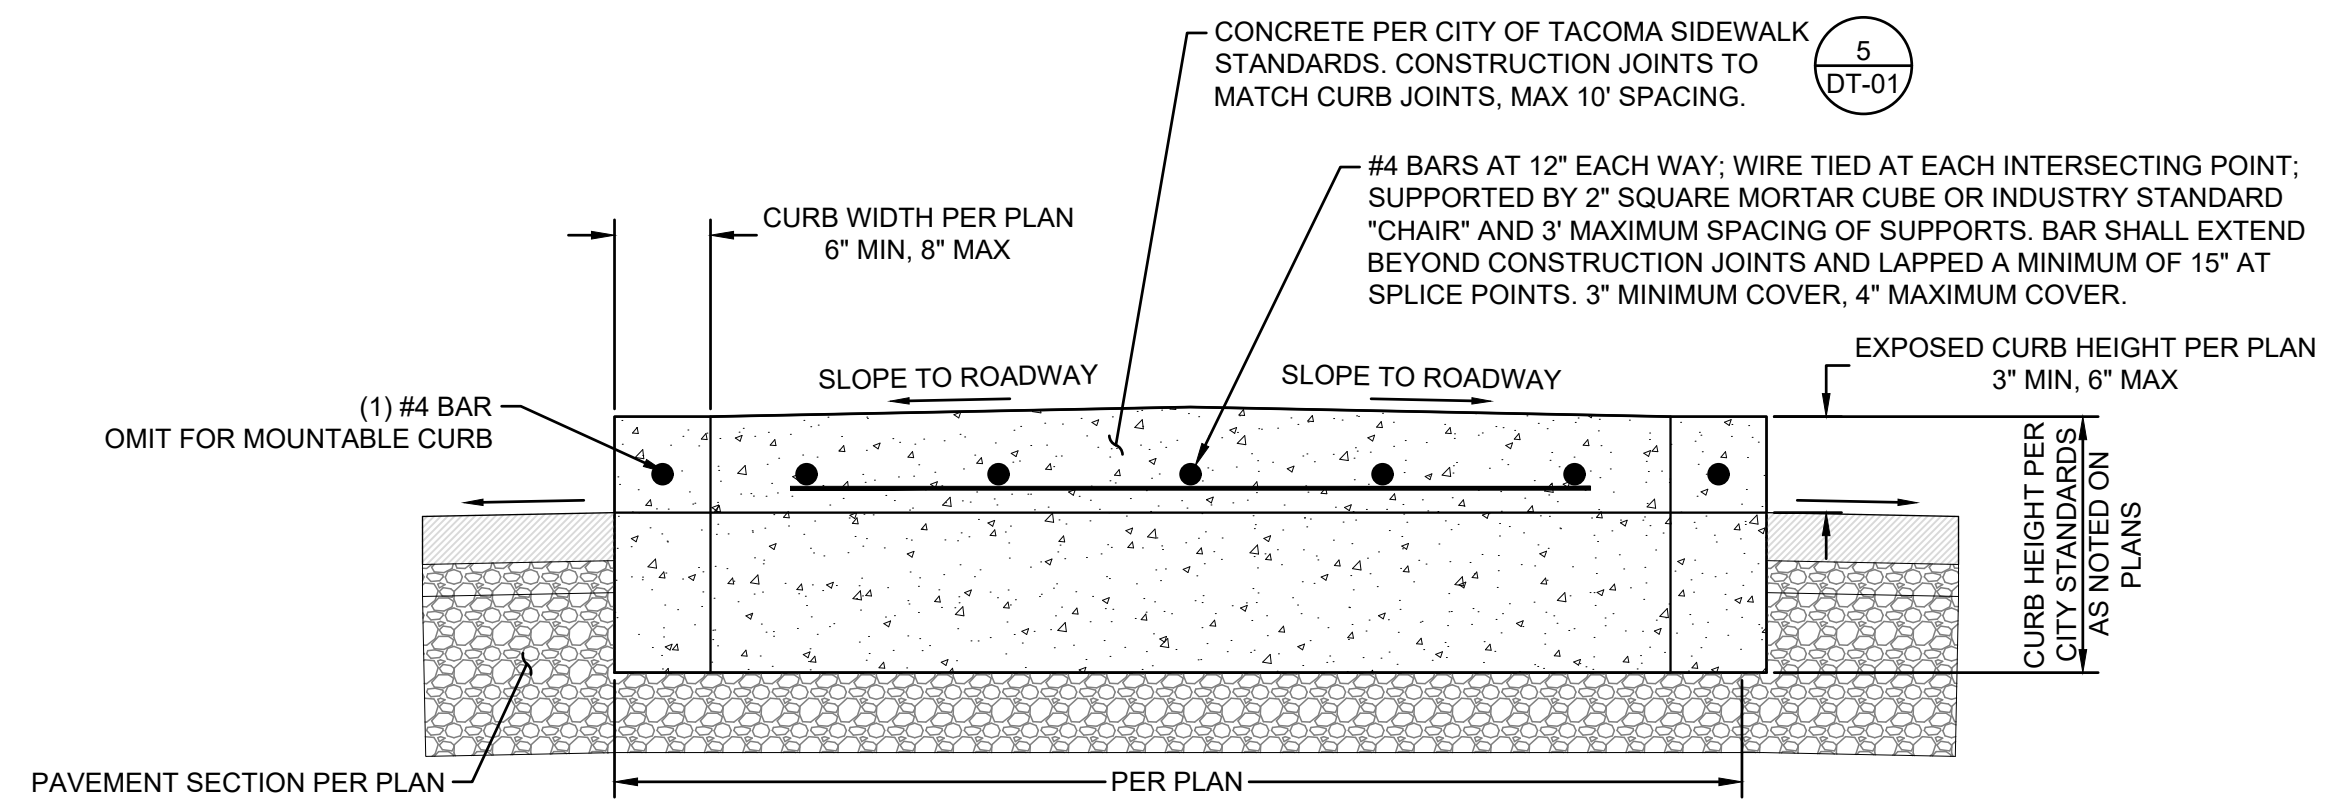

3 TYPICAL TRAFFIC ISLAND SECTION VIEW
NOT TO SCALE

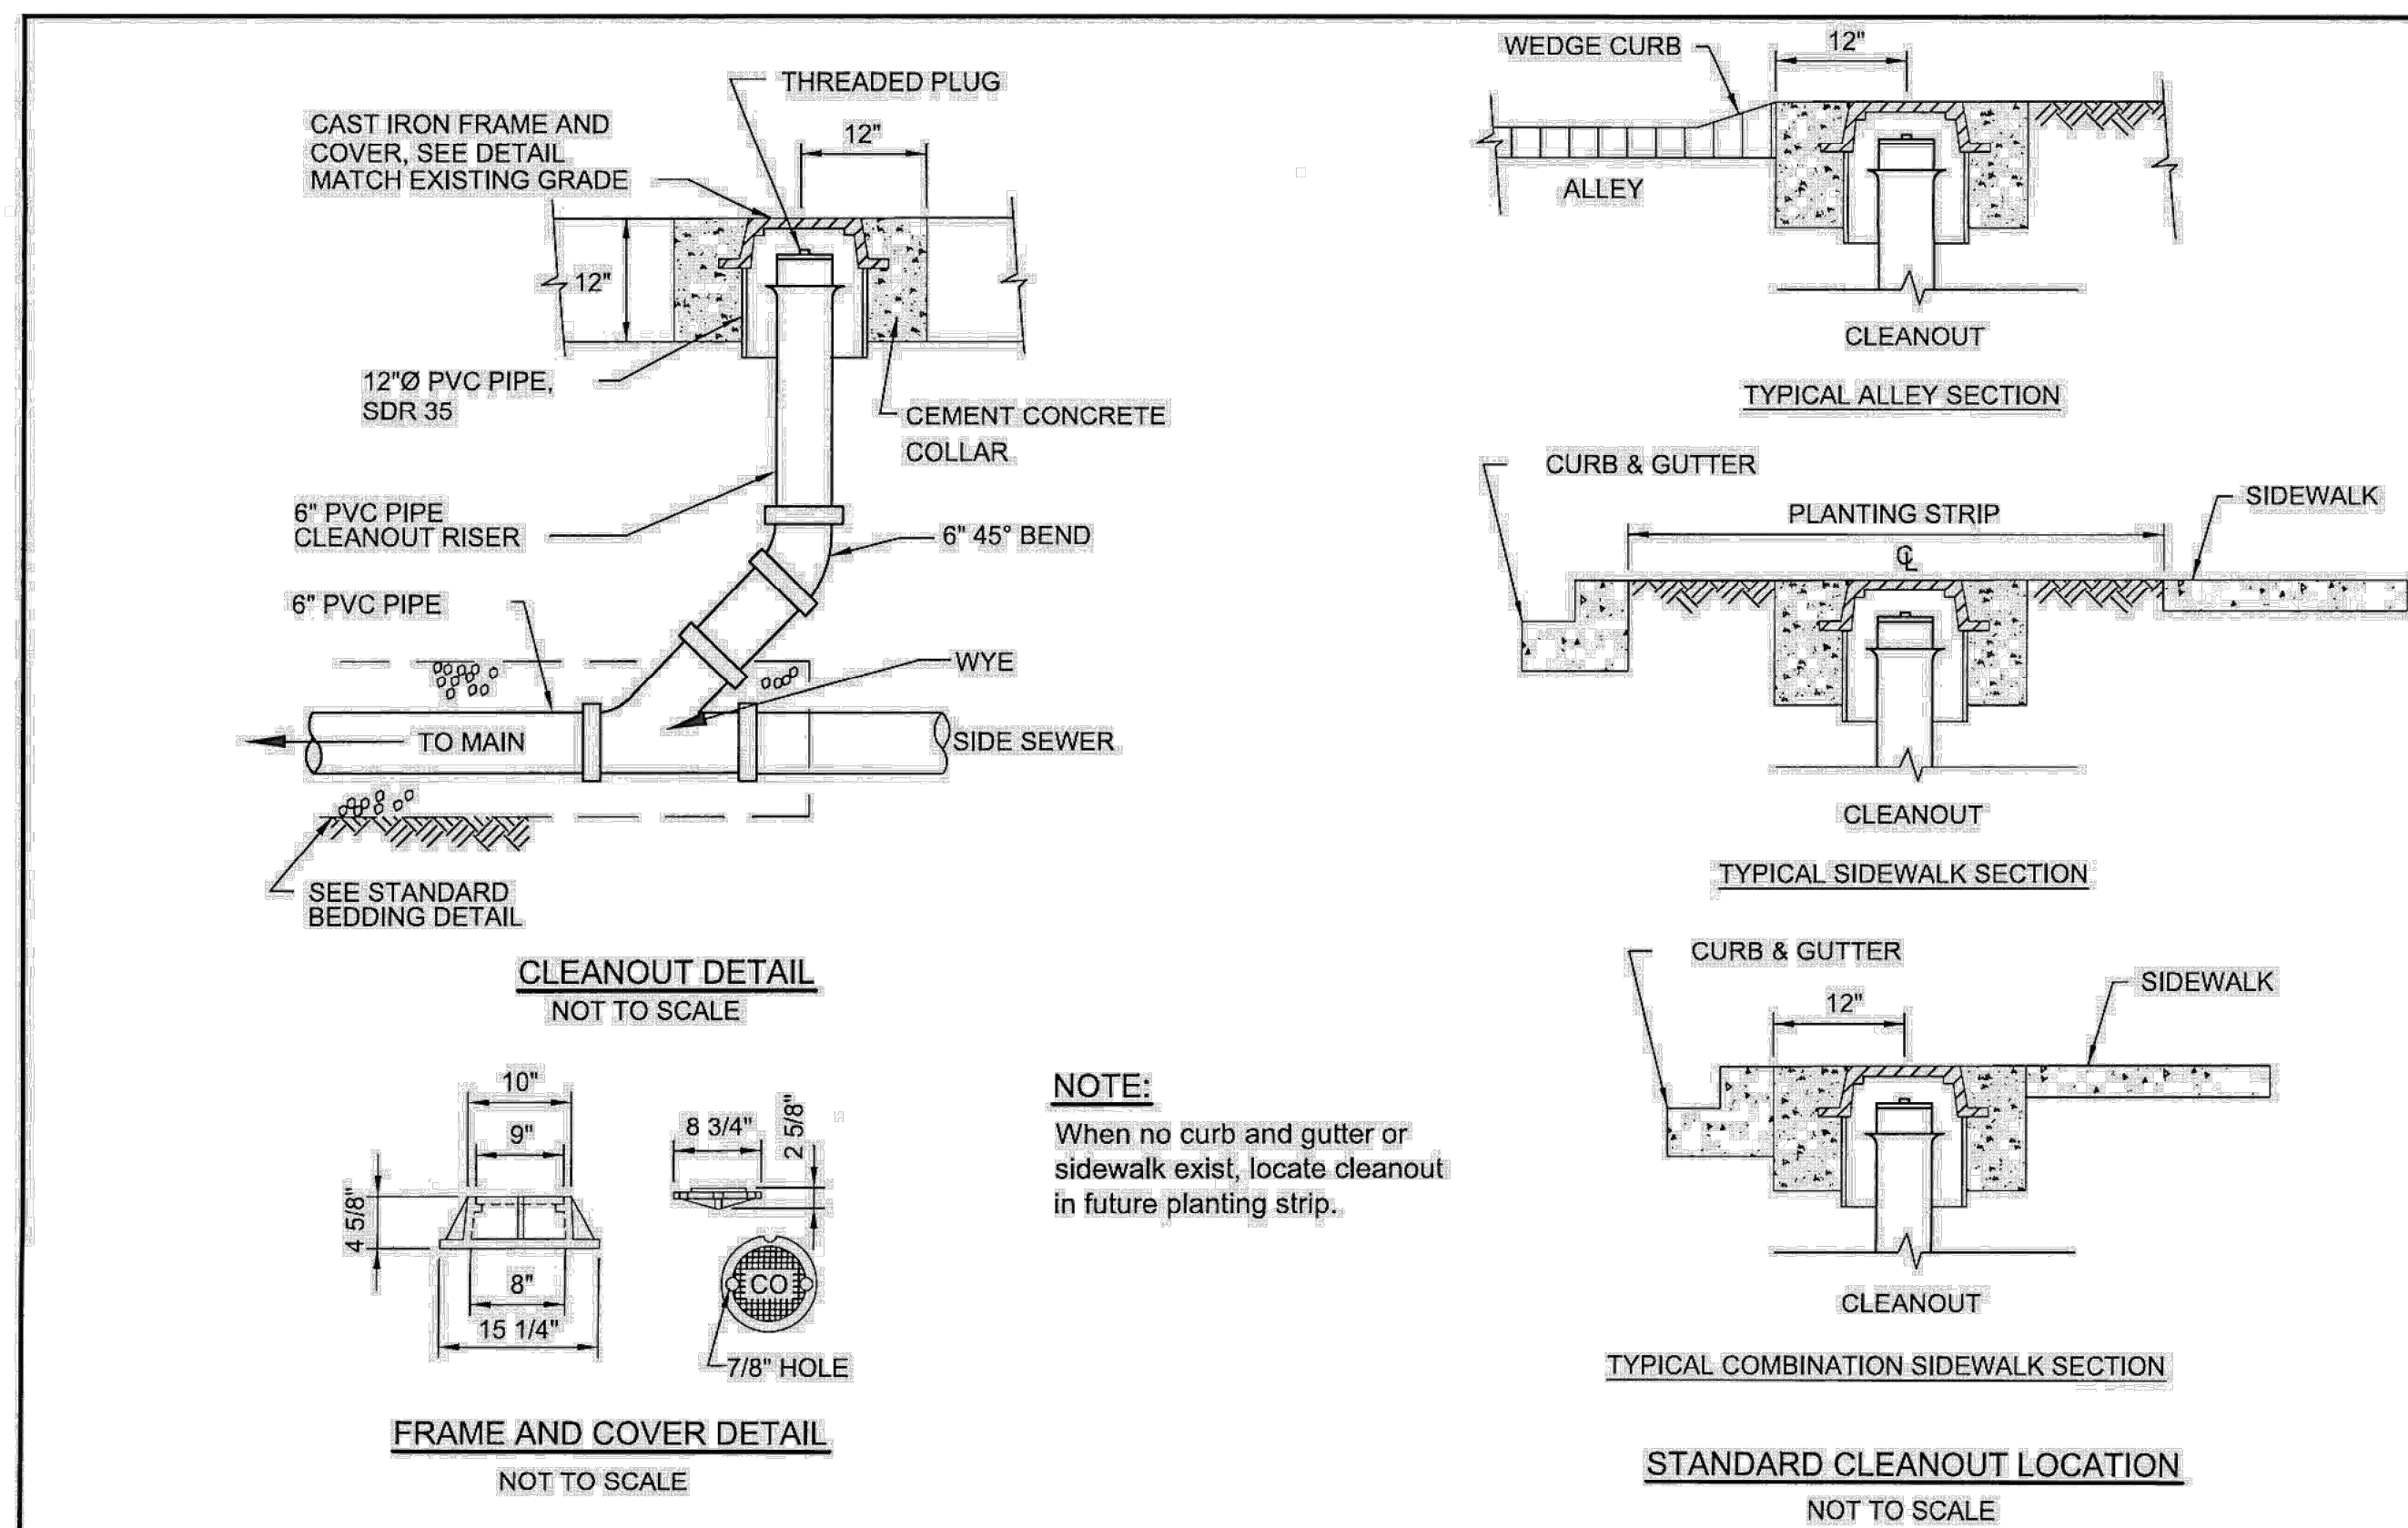

NOTE:
When no curb and gutter or sidewalk exist, locate cleanout in future planting strip.


APPROVED FOR PUBLICATION

CITY OF TACOMA
DEPARTMENT OF PUBLIC WORKS

Jana Parney
CITY ENGINEER DATE 12 Jun 2009

SIDE SEWER CLEANOUT AND COVER DETAIL
STANDARD PLAN NO. SU-24

2 SIDE SEWER CLEANOUT AND COVER DETAIL
NOT TO SCALE

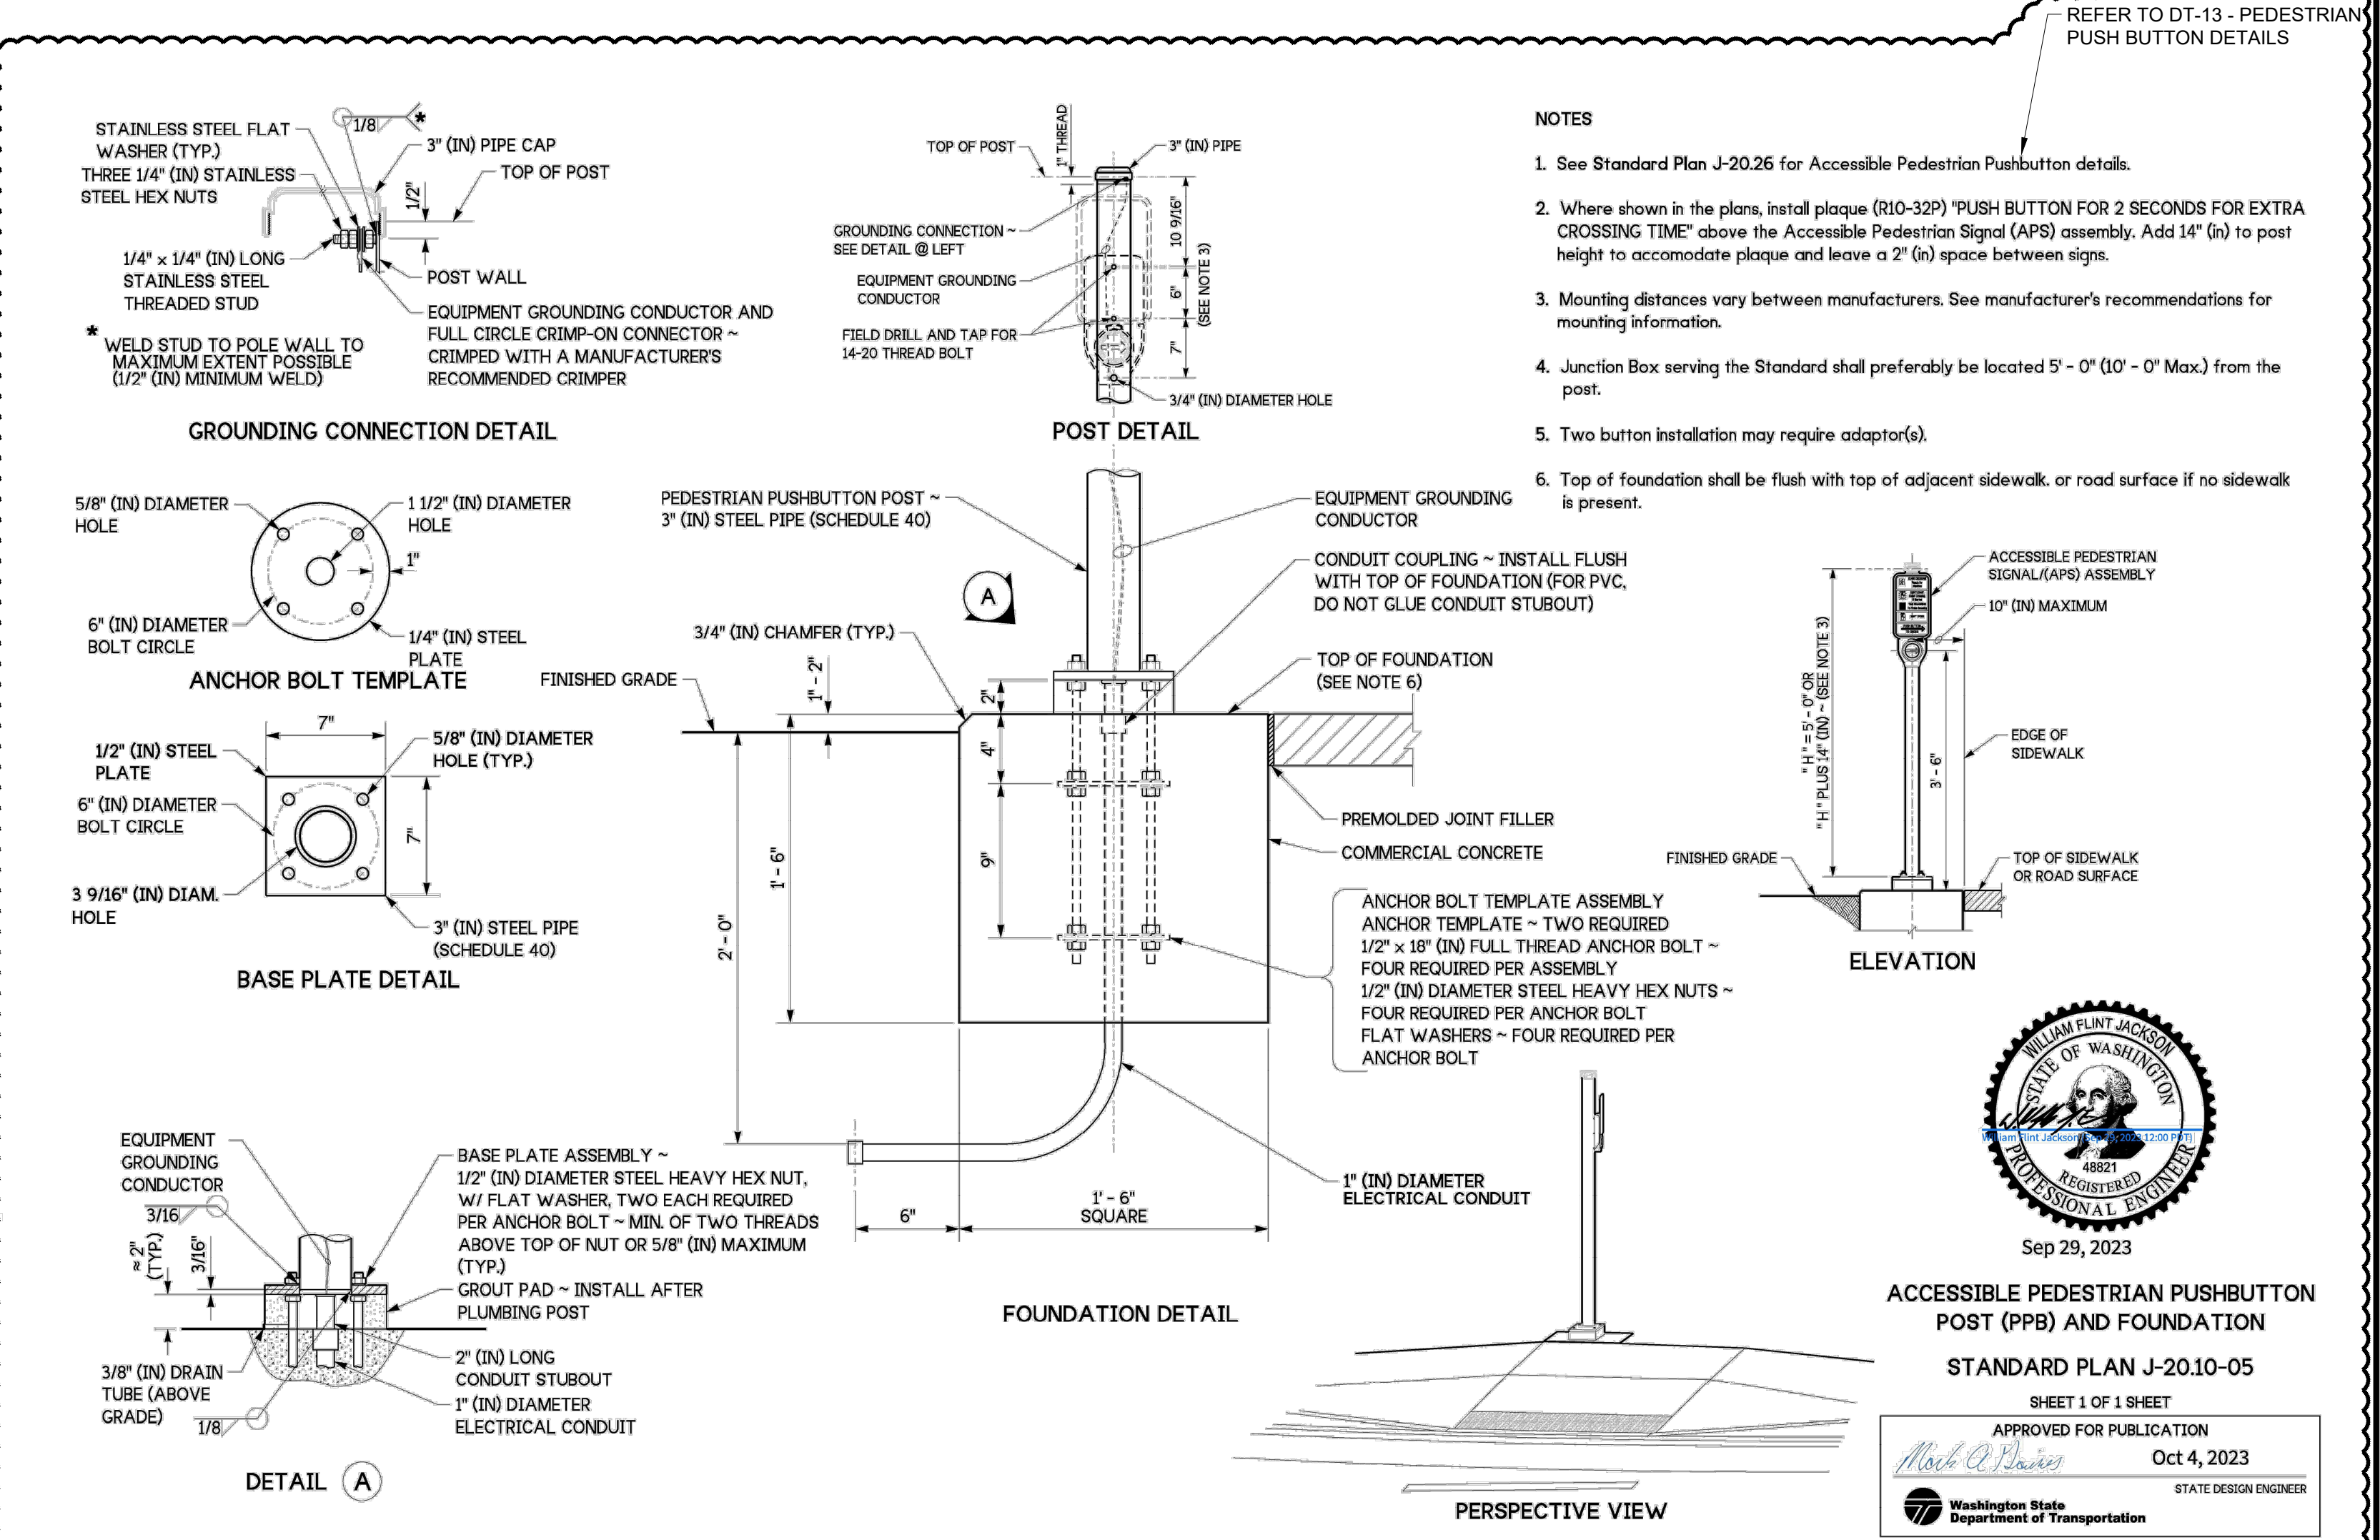

4 PEDESTRIAN PUSH BUTTON POST
NOT TO SCALE
IF PUSH BUTTON REQUIRES CURB BASE, REFER TO WSDOT STANDARD PLAN J-20.11-03



ACCESSIBLE PEDESTRIAN PUSHBUTTON POST (PPB) AND FOUNDATION
STANDARD PLAN J-20.10-05
SHEET 1 OF 1 SHEET
APPROVED FOR PUBLICATION
Mark A. Powers
STATE DESIGN ENGINEER
Oct 4, 2023
Washington State Department of Transportation


Civil Engineers
Structural Engineers
Landscape Architects
Community Planners
Land Surveyors
Neighbors

AHBL
TACOMA · SEATTLE
SPOKANE · TRICITIES
2215 North 30th Street, Suite 300 Tacoma, WA 98403
253.383.2422 TEL 253.383.2572 FAX www.ahbl.com WEB



NO	REVISION	DATE	APPD
	CHANNELIZATION AND ELECTRICAL CHANGES	3/7/24	

FINAL CONSTRUCTION CHECKED	DATE	SCALE	AS SHOWN
BY	3/7/2024	DESIGNED	CHS
DATE		CHECKED	TCS
		DRAWN	CJW
		FILE NAME	2160917.14

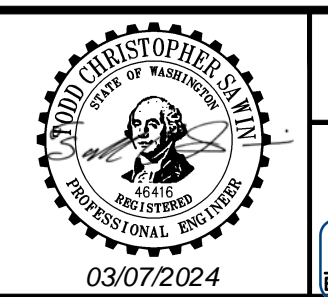

DocuSigned by:
And Malvar
ENGINEERING DIVISION MANAGER

CITY OF TACOMA
DEPARTMENT OF PUBLIC WORKS
J STREET BICYCLE BOULEVARD PROJECT
ADDITIONAL DETAILS

PROJECT NO. PKW-G0057
AHBL JOB NO. 2160917.14
SHEET NO. DT-12
SHEET 134 OF 137

FINAL DESIGN