



City of Tacoma

---

**ADDENDUM NO. 1**

**DATE: July 27, 2022**

**REVISIONS TO:  
RFB Specification No. PF22-0140F  
Security Camera Equipment and Installation**

**NOTICE TO ALL RESPONDENTS:**

This addendum is issued to clarify, revise, add to or delete from, the original specification documents for the above project. This addendum, as integrated with the original specification documents, shall form the specification documents. The noted revisions shall take precedence over previously issued specification documents and shall become part of this contract.

**REVISIONS TO THE SUBMITTAL DEADLINE:**

The submittal deadline has been changed to 11:00 a.m., Pacific Time, Tuesday, **August 23, 2022.**

**REVISIONS TO THE SPECIFICATIONS:**

1. An additional walk-through has been scheduled for August 10, 2022 at 10 am. Interested parties should meet at the Tacoma Dome, 2727 East D St, Tacoma, WA, 98421 and park in the Security parking lot off of 27<sup>th</sup> St. Walk through will begin promptly at 10 am and accommodations will not be made for those that arrive after the tour has started.
2. Section 13 Approved Item Equivalent is hereby stricken from these specifications.
3. The specifications are hereby updated to include the below:

**Section 18: Pricing Adjustments**

Following the 90 day period identified in the Responsiveness section, and at the City's sole discretion, stated pricing terms may be adjusted for extraordinary conditions that could not have been known by either party at the time of bid or other circumstances beyond the control of both parties. Requests for increases or decreases, other than those previously authorized, shall be sent to City of Tacoma Procurement and Payables Division at: [bids@cityoftacoma.org](mailto:bids@cityoftacoma.org), addressed to specific buyer, with bid number and accompanied by documentation supporting the requested change. Requests sent elsewhere will not be considered or granted. No other individual or City Department is authorized to approve such modifications. Agreed upon price changes shall be applicable as of the Effective Date of a mutually executed written Amendment or other written modification to the Contract.

**REVISIONS TO THE TECHNICAL PROVISIONS:**

Technical provisions are hereby updated to include the attached diagrams with updated camera locations



City of Tacoma

---

NOTE: Vendors who have already submitted their bid/proposal may revise their response in Ariba prior to the submittal deadline.

## 180



360



Sports hallway


270



180



# 1ST FLOOR DRESSING ROOMS

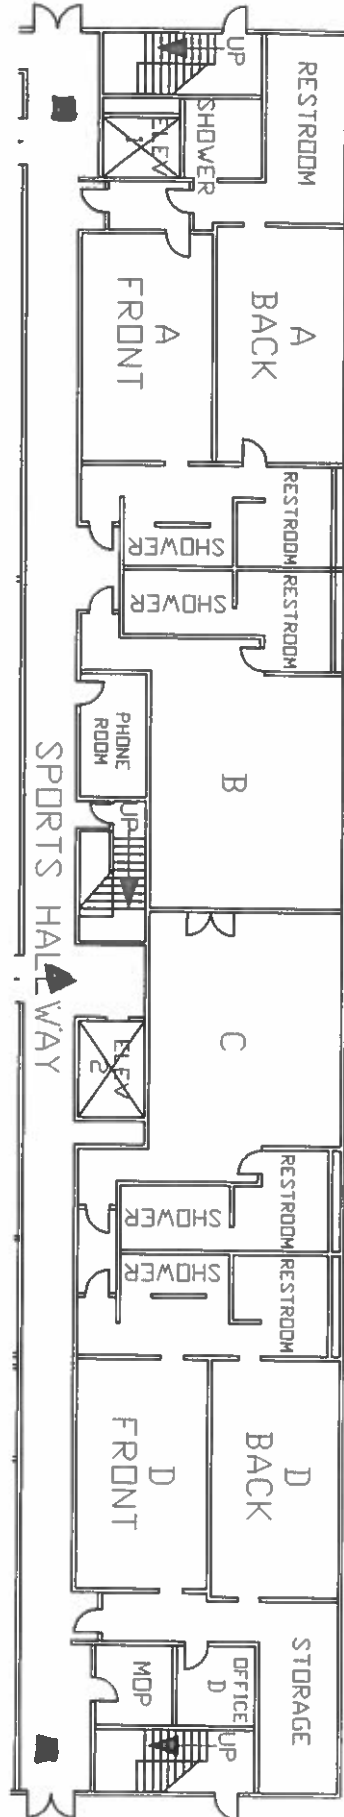


360




TVE 2<sup>nd</sup> floor Operations

270

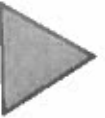

# 2ND FLOOR DRESSING ROOMS

180

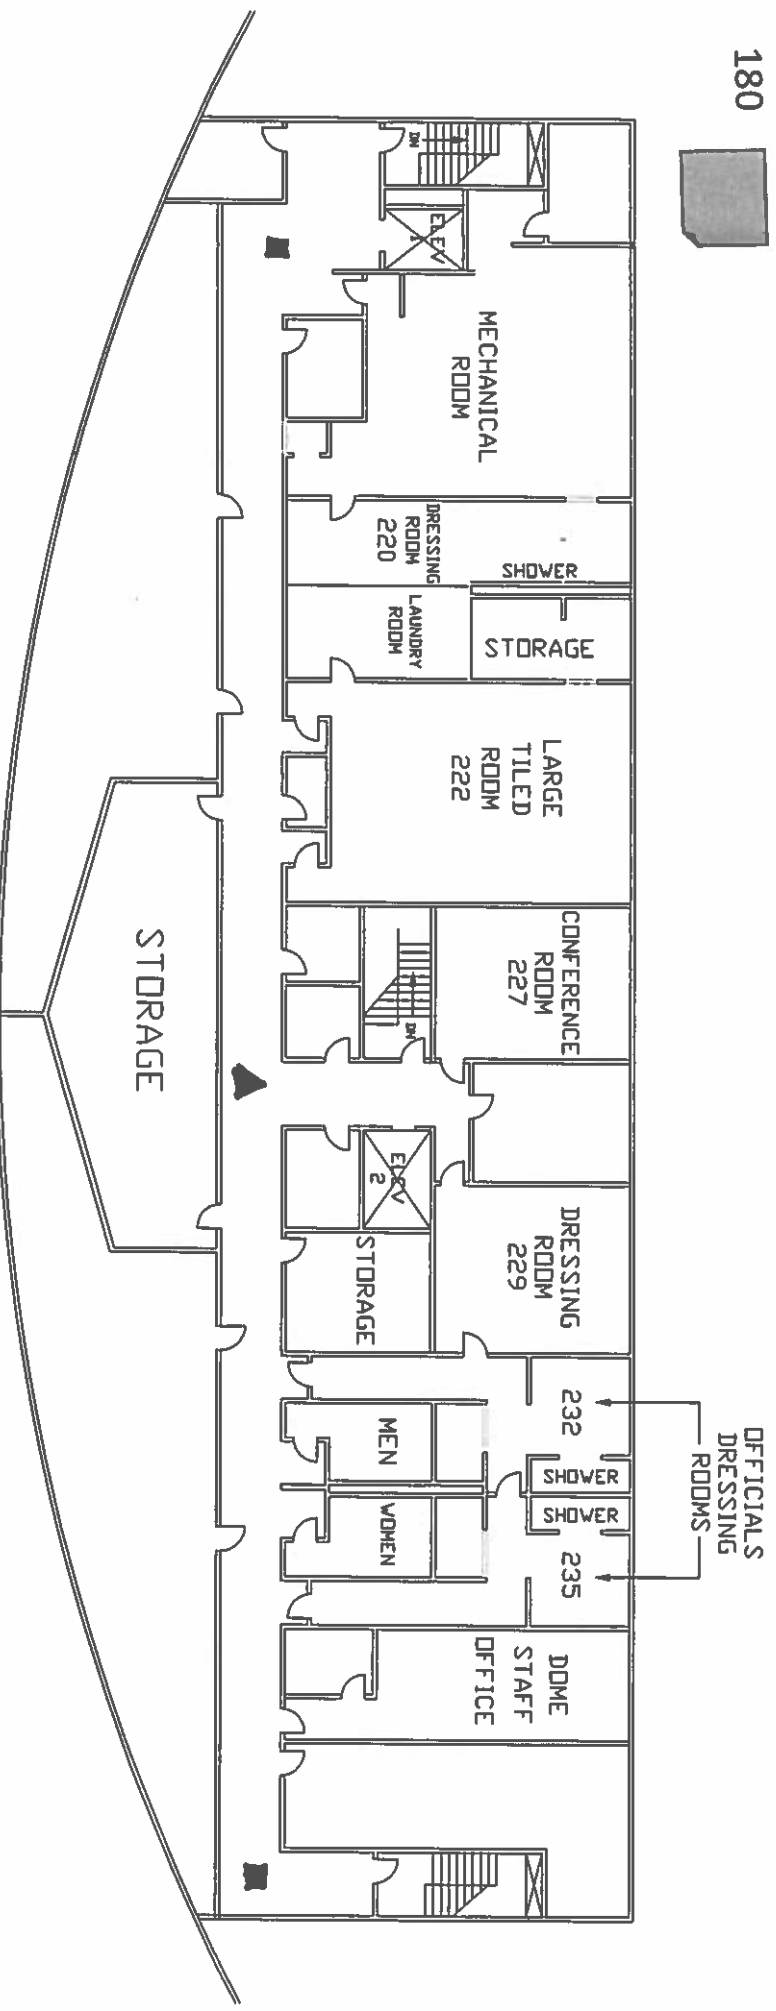



360




270




180

TVE 2<sup>nd</sup> floor Admin

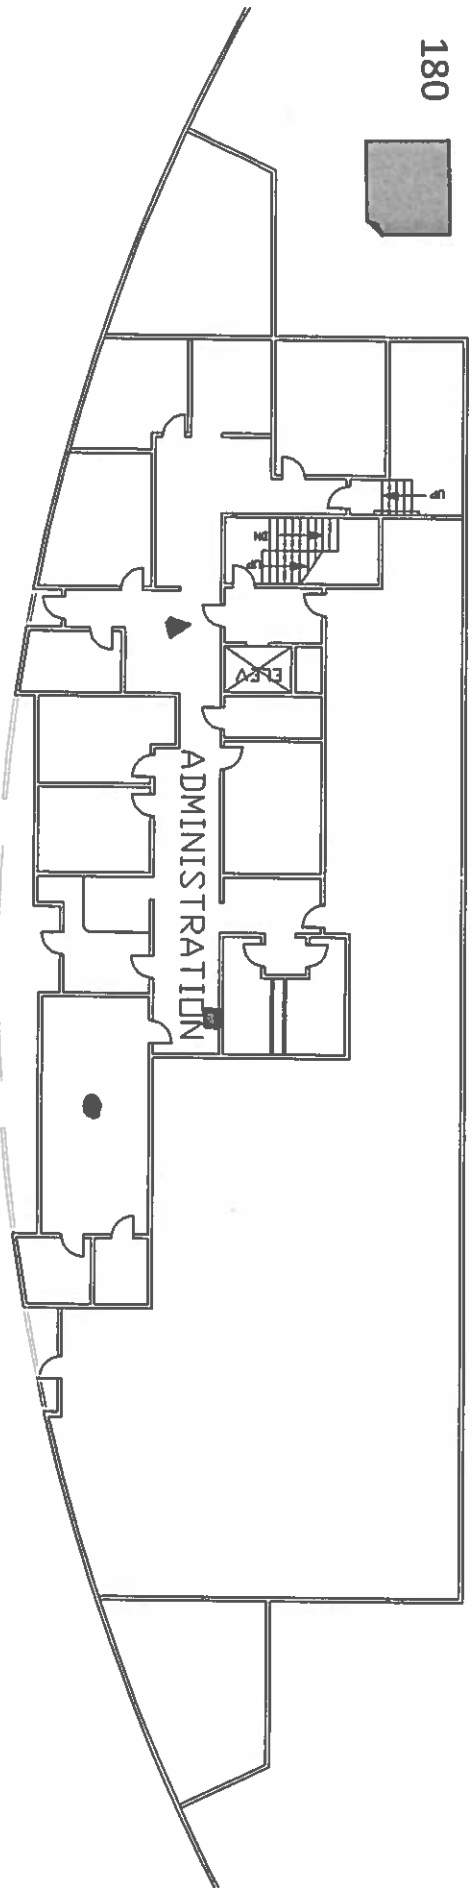

Overlook and new beverage service areas

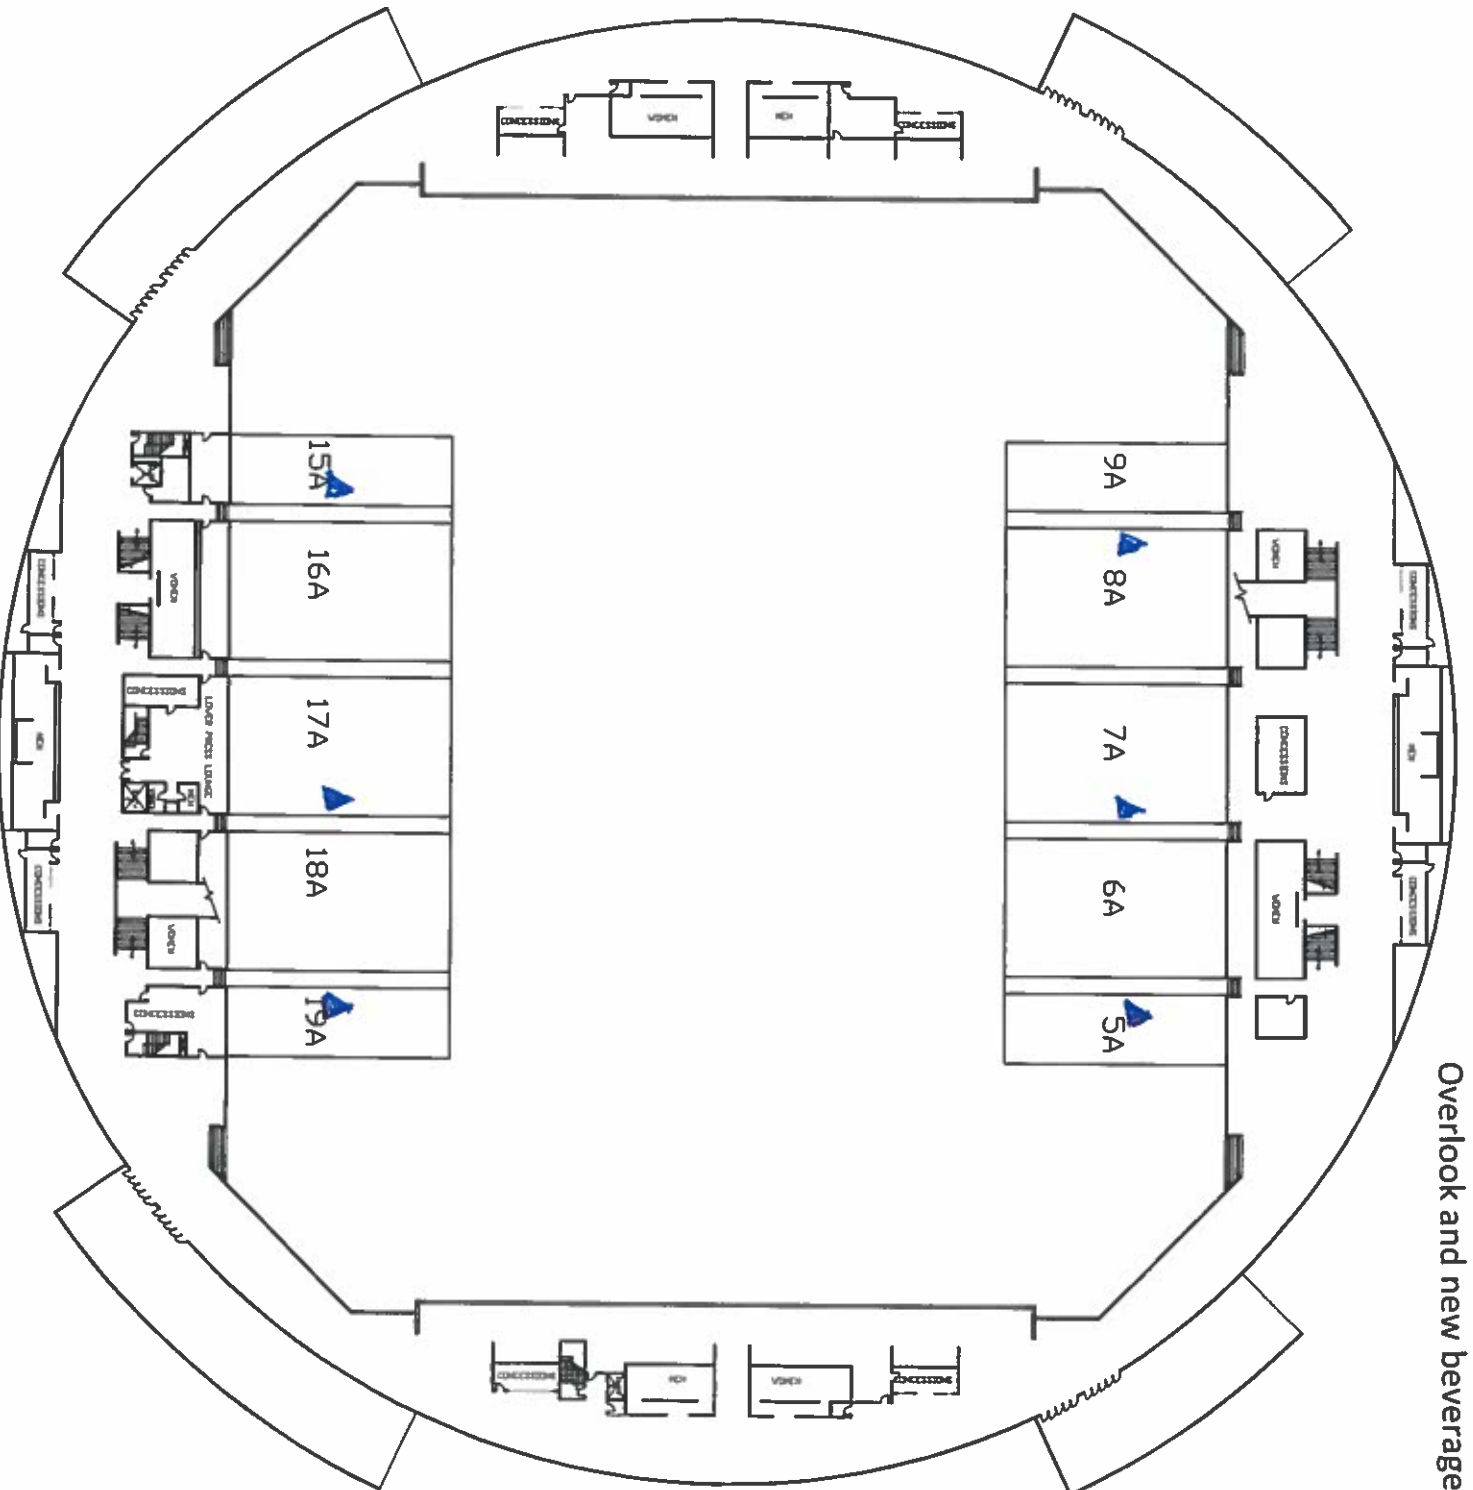


360

270

180



Concourse and bowl overview

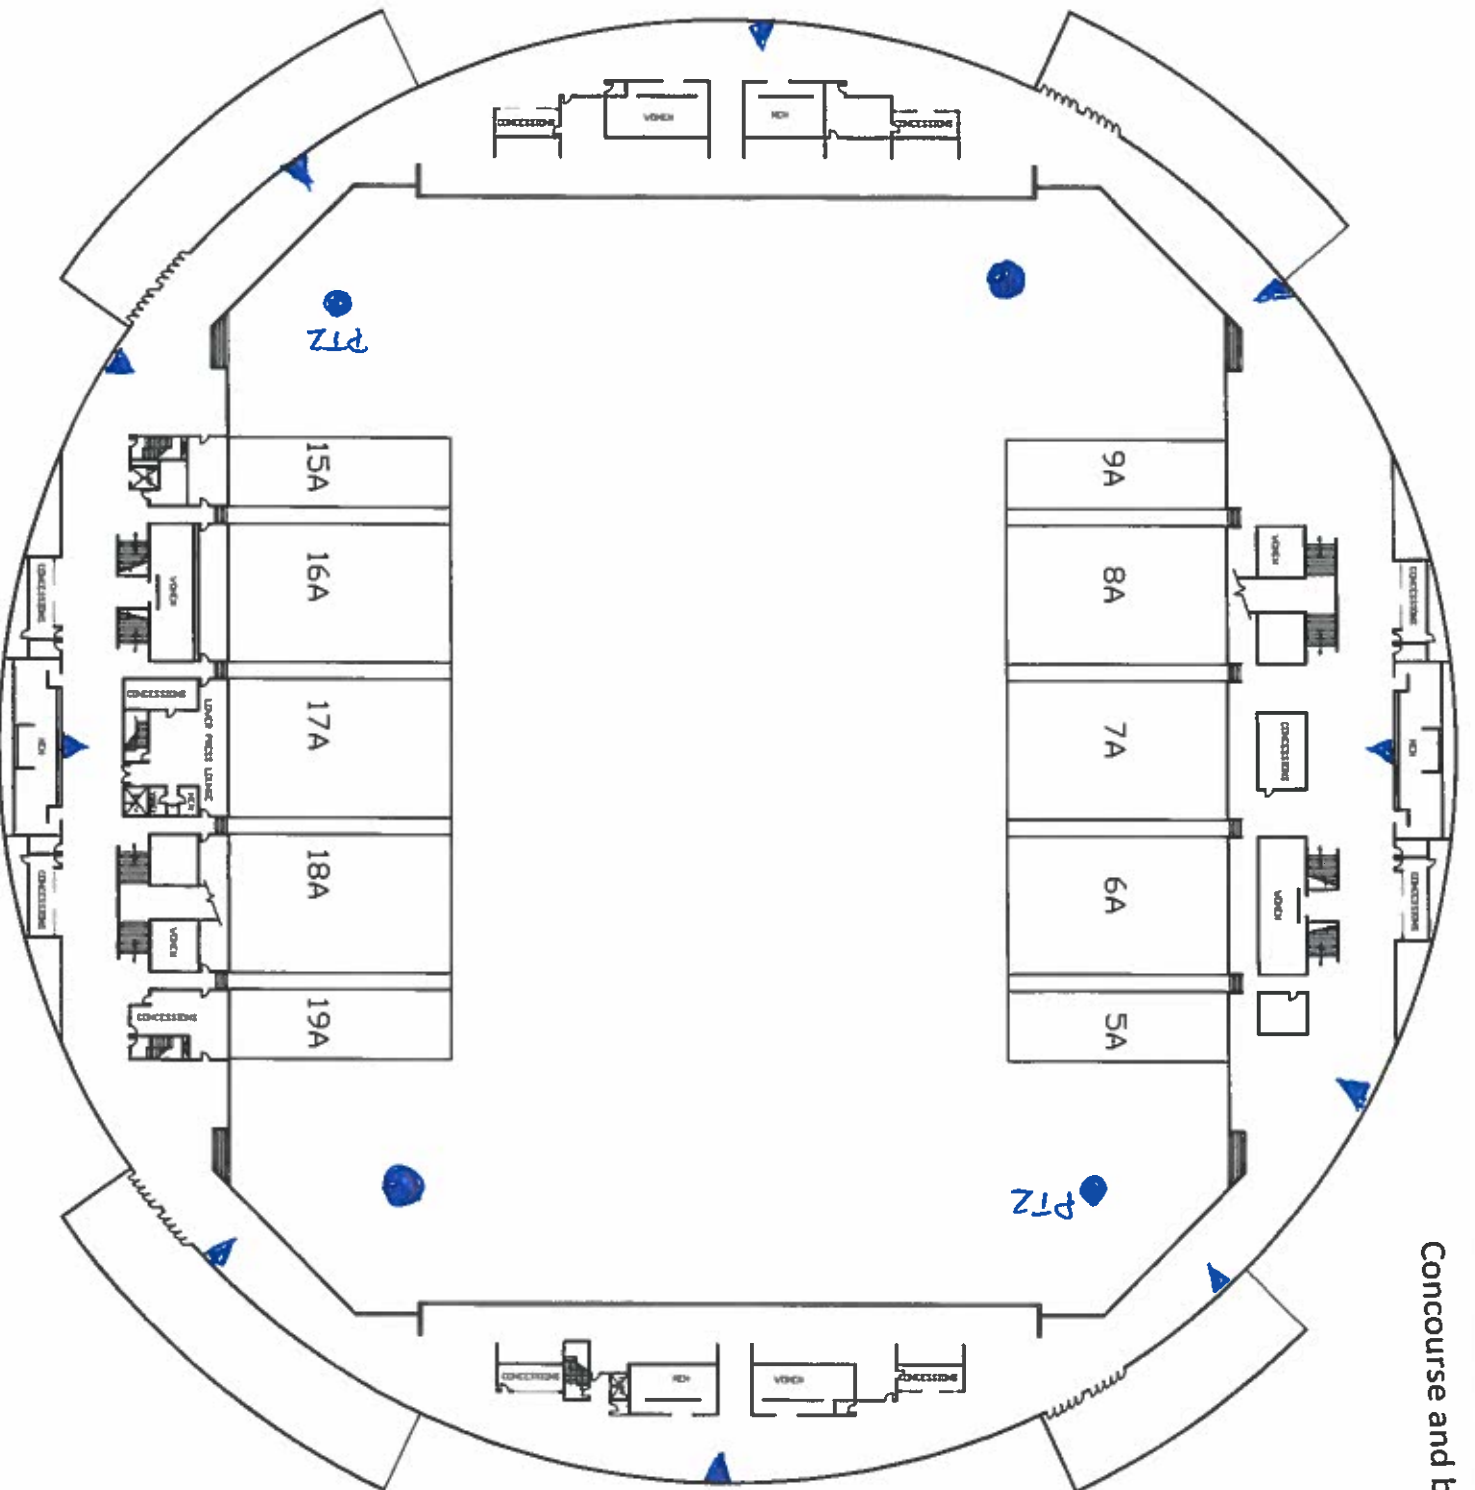

360




270



180



# Building exterior

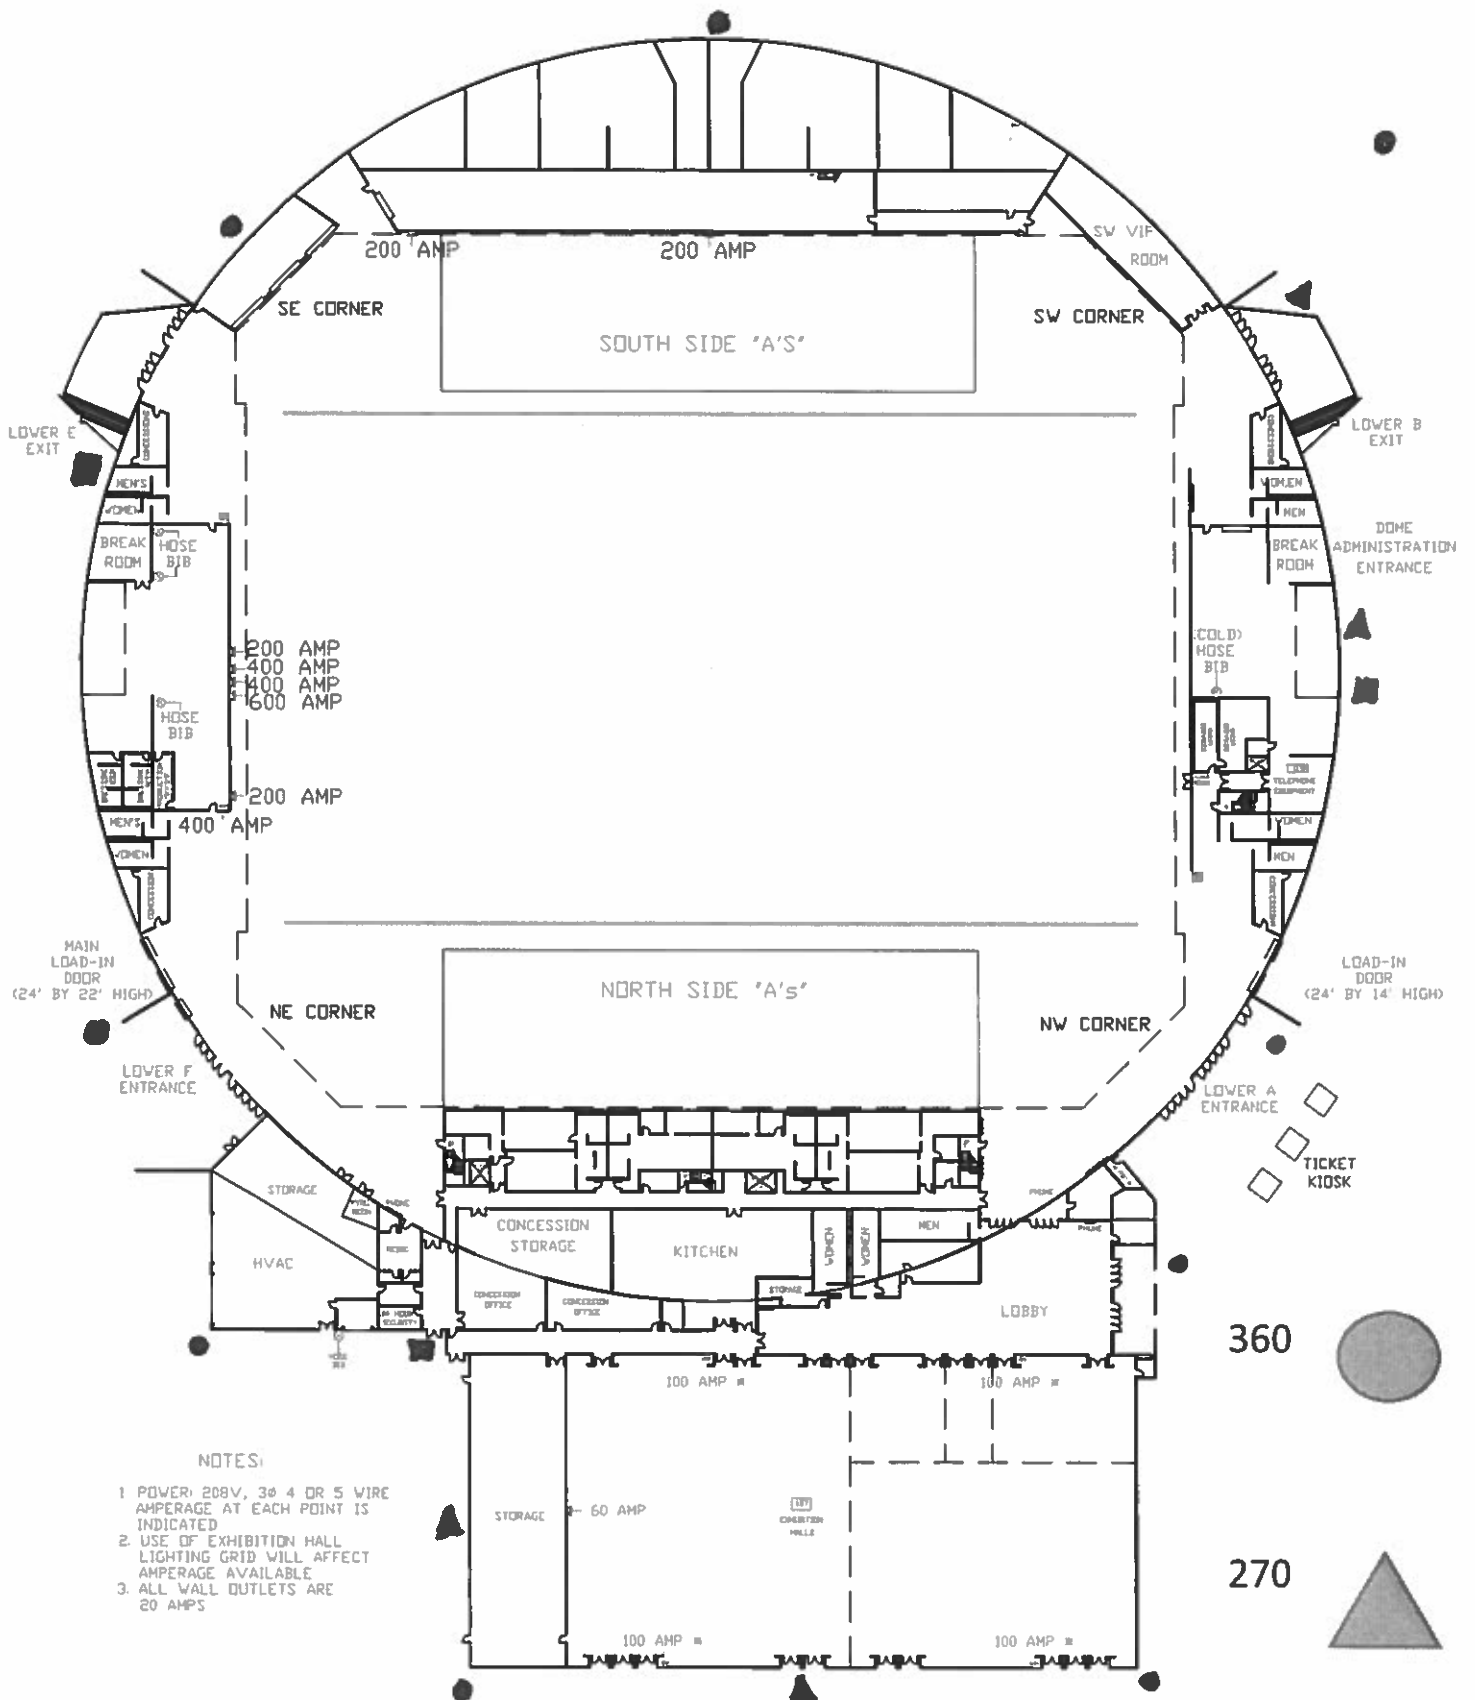

360

270

180

Ground level

200 AMP 200 AMP

SE CORNER SW CORNER

SOUTH SIDE 'A's'

LOVER E EXIT

LOVER B EXIT

DOVE ADMINISTRATION ENTRANCE

200 AMP 400 AMP 400 AMP 600 AMP

200 AMP 400 AMP

NE CORNER NW CORNER

NORTH SIDE 'A's'

LOVER F ENTRANCE

LOAD-IN DOOR (24' BY 14' HIGH)

LOVER A ENTRANCE

TICKET KIOSK

360


270

180

NOTES:

1. POWER: 208V, 3Ø 4 OR 5 WIRE AMPERAGE AT EACH POINT IS INDICATED
2. USE OF EXHIBITION HALL LIGHTING GRID WILL AFFECT AMPERAGE AVAILABLE
3. ALL WALL OUTLETS ARE 20 AMP

- NOTES:
1. POWER: 208V, 3Ø 4 OR 5 WIRE  
AMPERAGE AT EACH POINT IS  
INDICATED
  2. USE OF EXHIBITION HALL  
LIGHTING GRID WILL AFFECT  
AMPERAGE AVAILABLE
  3. ALL WALL OUTLETS ARE  
20 AMPS

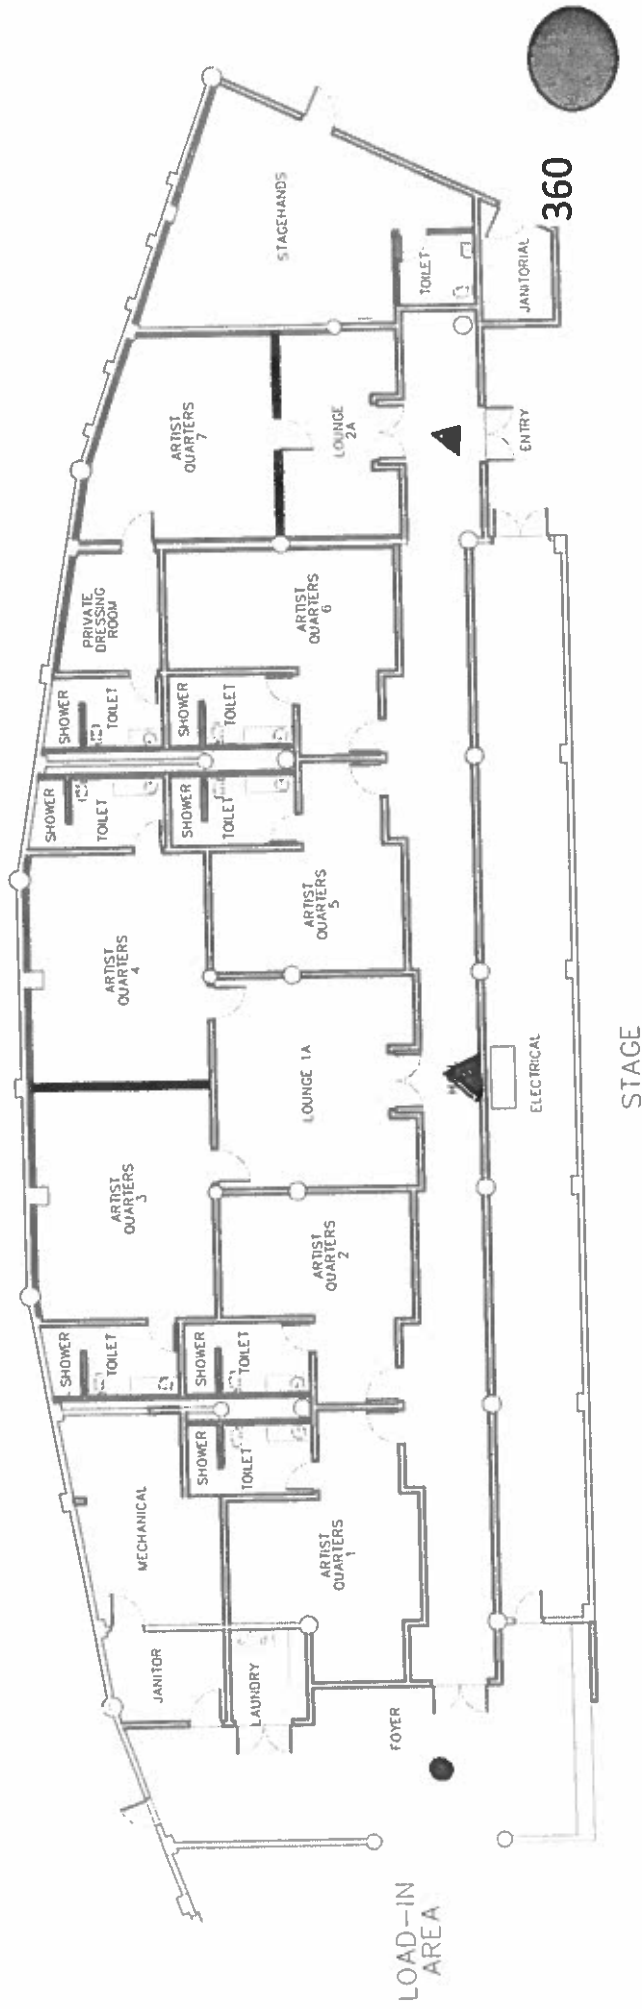

360




270



180

1<sup>st</sup> floor Bathroom Hallway

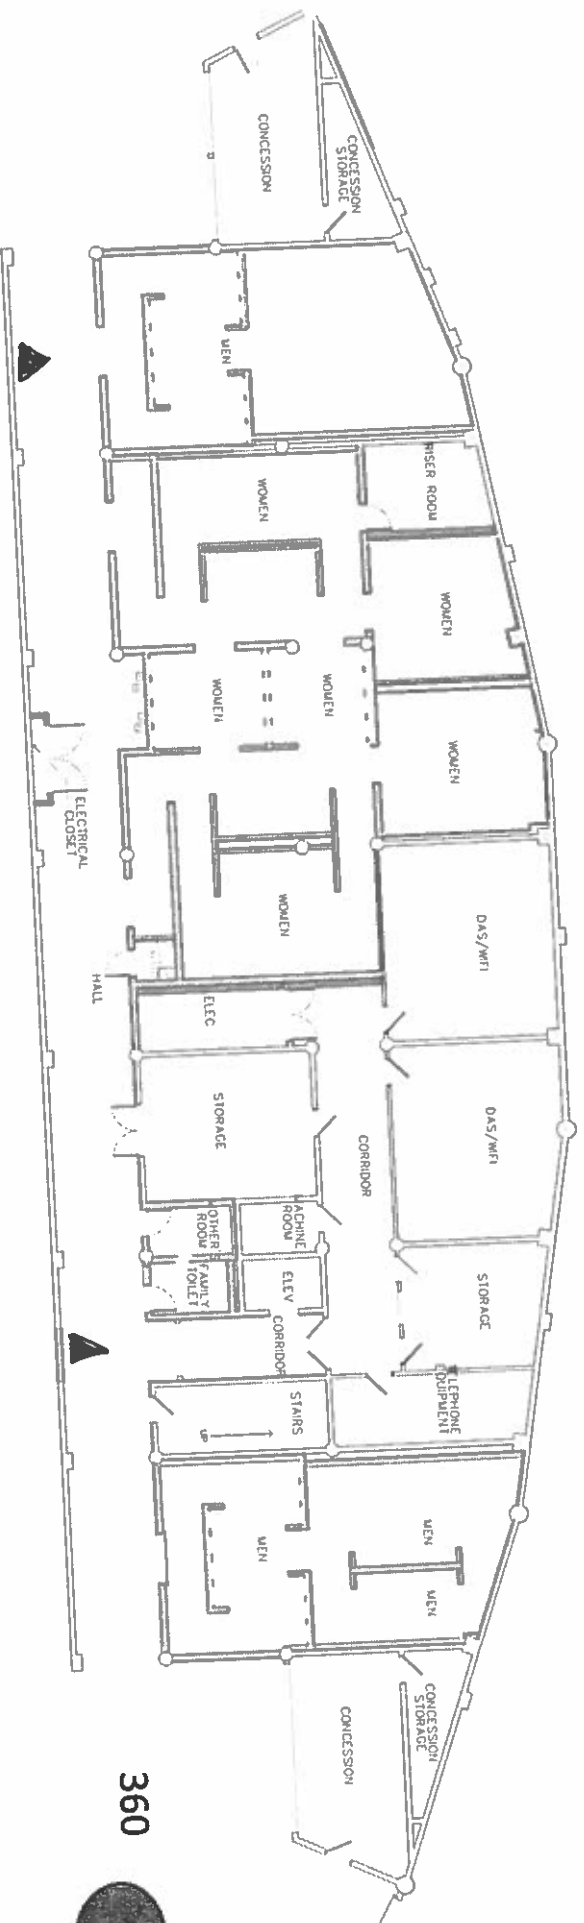

360

270

180