



City of Tacoma

## Tacoma Power Generation

**ADDENDUM NO. 01**

**DATE:** December 2, 2022

**REVISIONS TO:  
Request for Bids Specification No. PG22-0684N  
Jib Crane Platform**

### **NOTICE TO ALL BIDDERS:**

This addendum is issued to clarify, revise, add to or delete from, the original specification documents for the above project. This addendum, as integrated with the original specification documents, shall form the specification documents. The noted revisions shall take precedence over previously issued specification documents and shall become part of this contract.

### **REVISIONS TO THE SUBMITTAL DEADLINE:**

The submittal deadline remains the same.

### **REVISIONS TO THE SPECIFICATIONS:**

Replace existing drawing of BK628 REV 0, page 39 of the specification, in its entirety with the attached (drawing BK628 Rev 1).


**NOTE:** Acknowledge receipt of this addendum by initialing the corresponding space as indicated on the select. Vendors who have already submitted their bid/proposal may contact the Purchasing Division at 253-502-8468 and request return of their bid/proposal for acknowledgment and re-submittal. Or, a letter acknowledging receipt of this addendum may be submitted in an envelope marked Select one Specification No. enter spec number Addendum No. enter addendum number. The City reserves the right to reject any and all bids, including, in certain circumstances, for failure to appropriately acknowledge this addendum.

cc: Steve Belvin/Generation

Form No. SPEC-220A


Revised: 07/08/2022

# PG22-0684N - Addendum 01

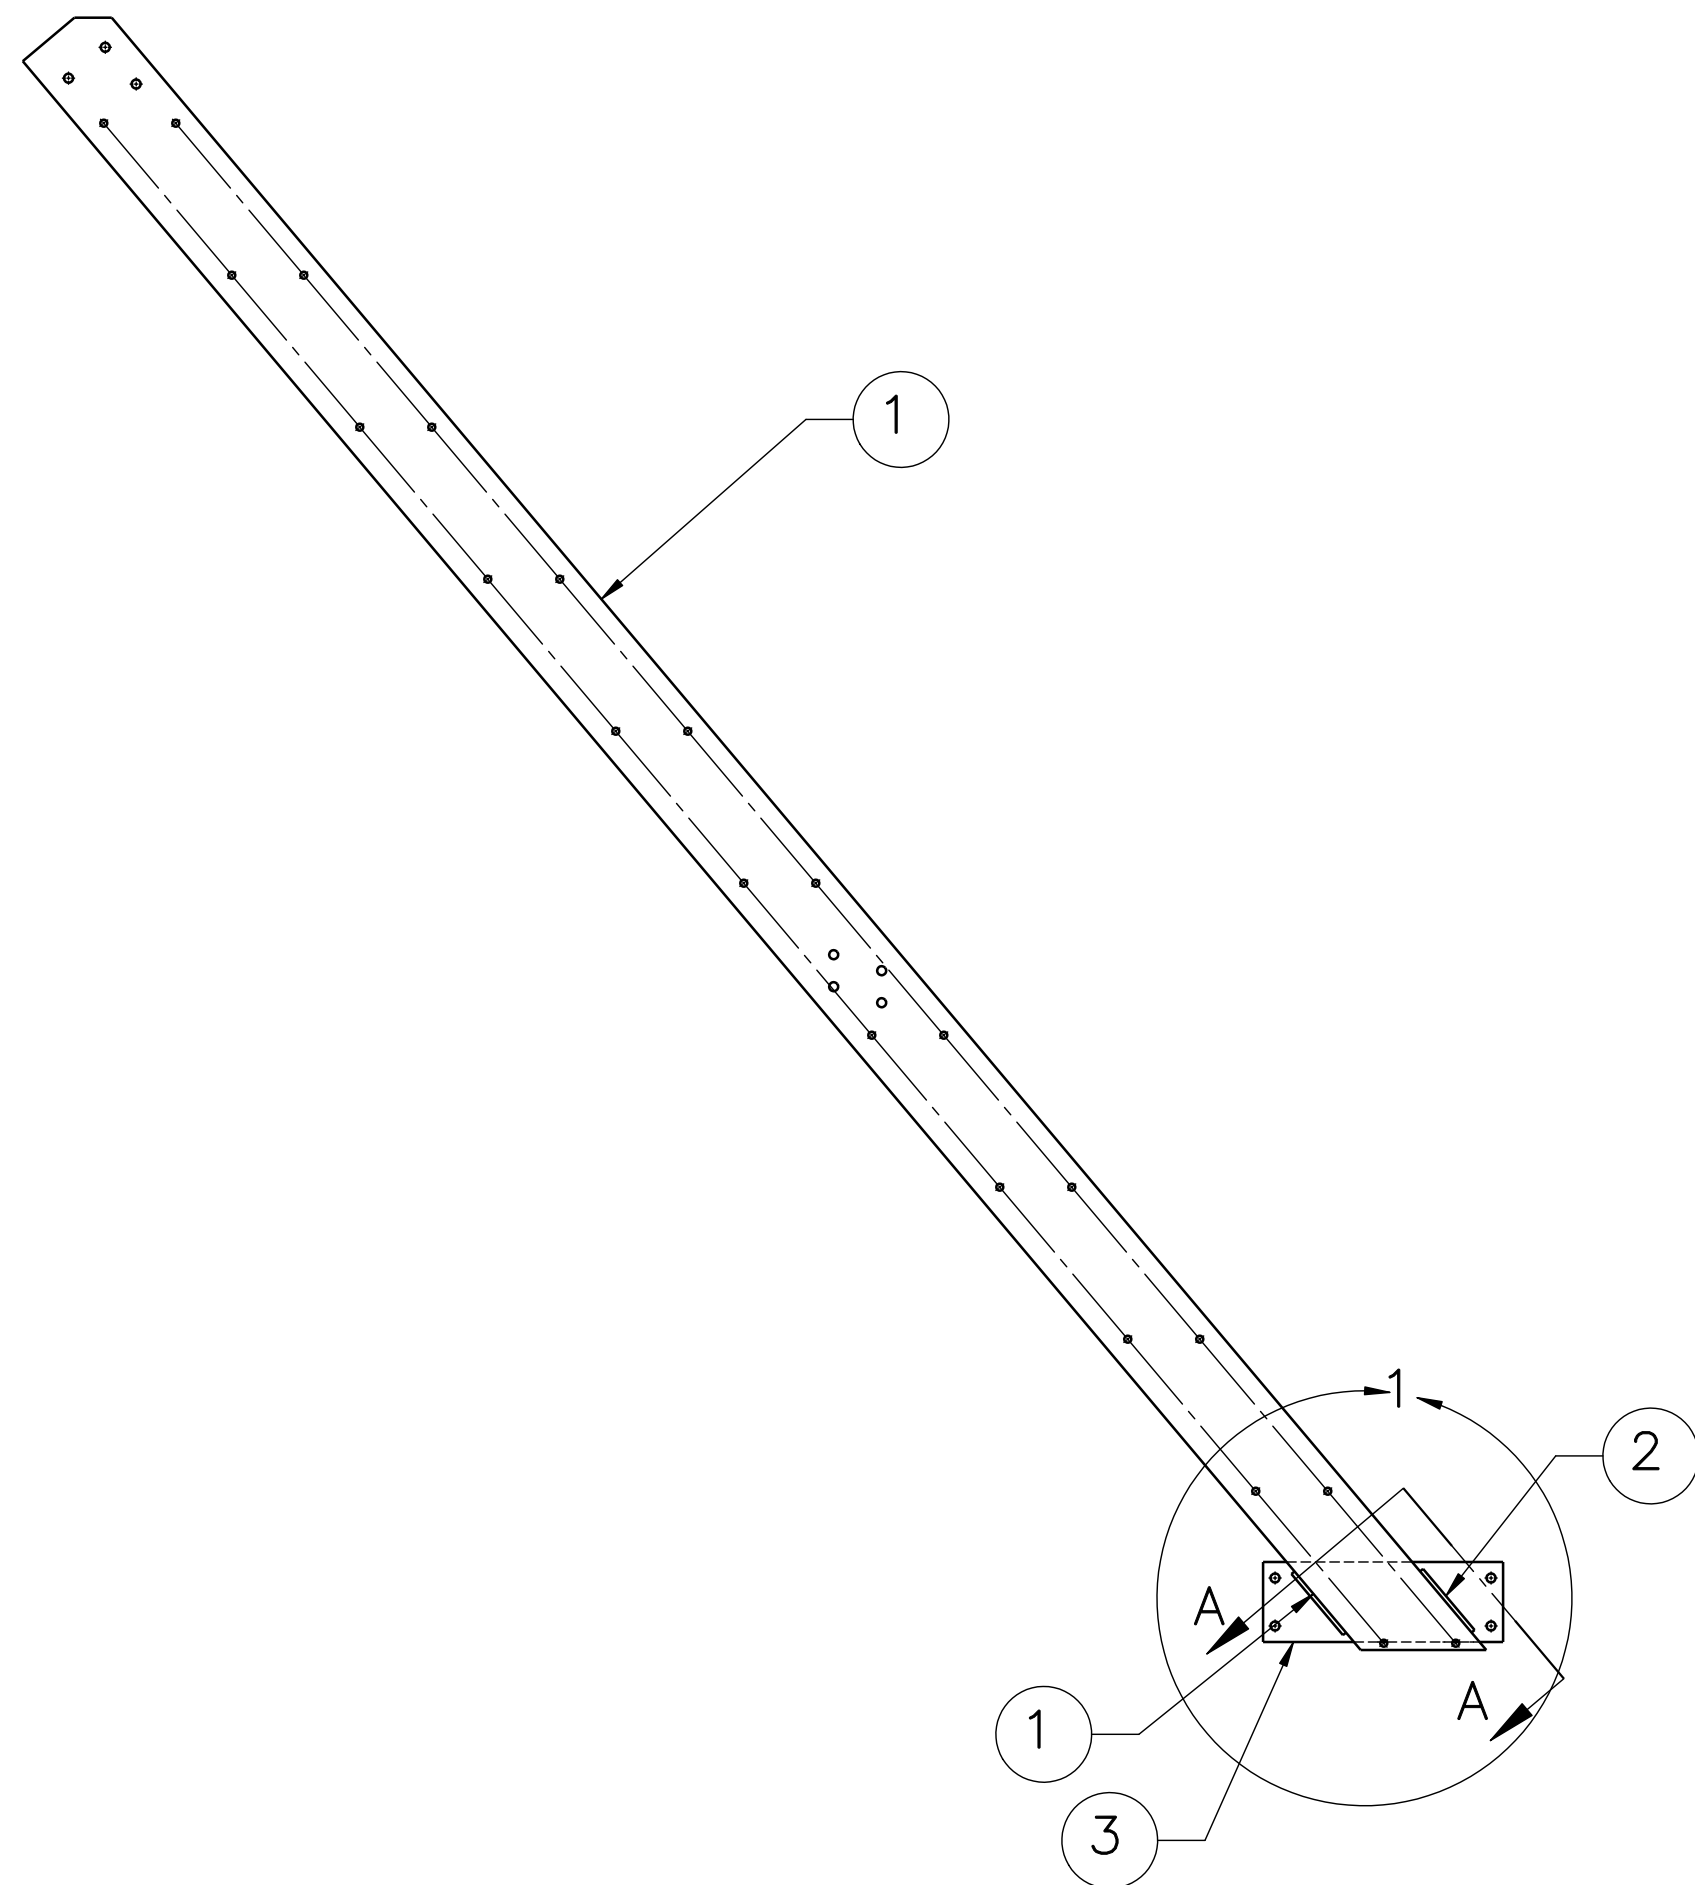


**STAIR STRINGER RIGHT**  
SCALE: 1"=1'-0"  
PART NO.: BK628-1


ITEM NO.	QTY.	DESCRIPTION	LENGTH	DETAILED?
3	1	FB 0.3125 x 6	1'-3"	SHOWN
2	2	FB 0.25 x 2.5	5"	N
1	1	C6x8.2	11'-2 7/8"	Y

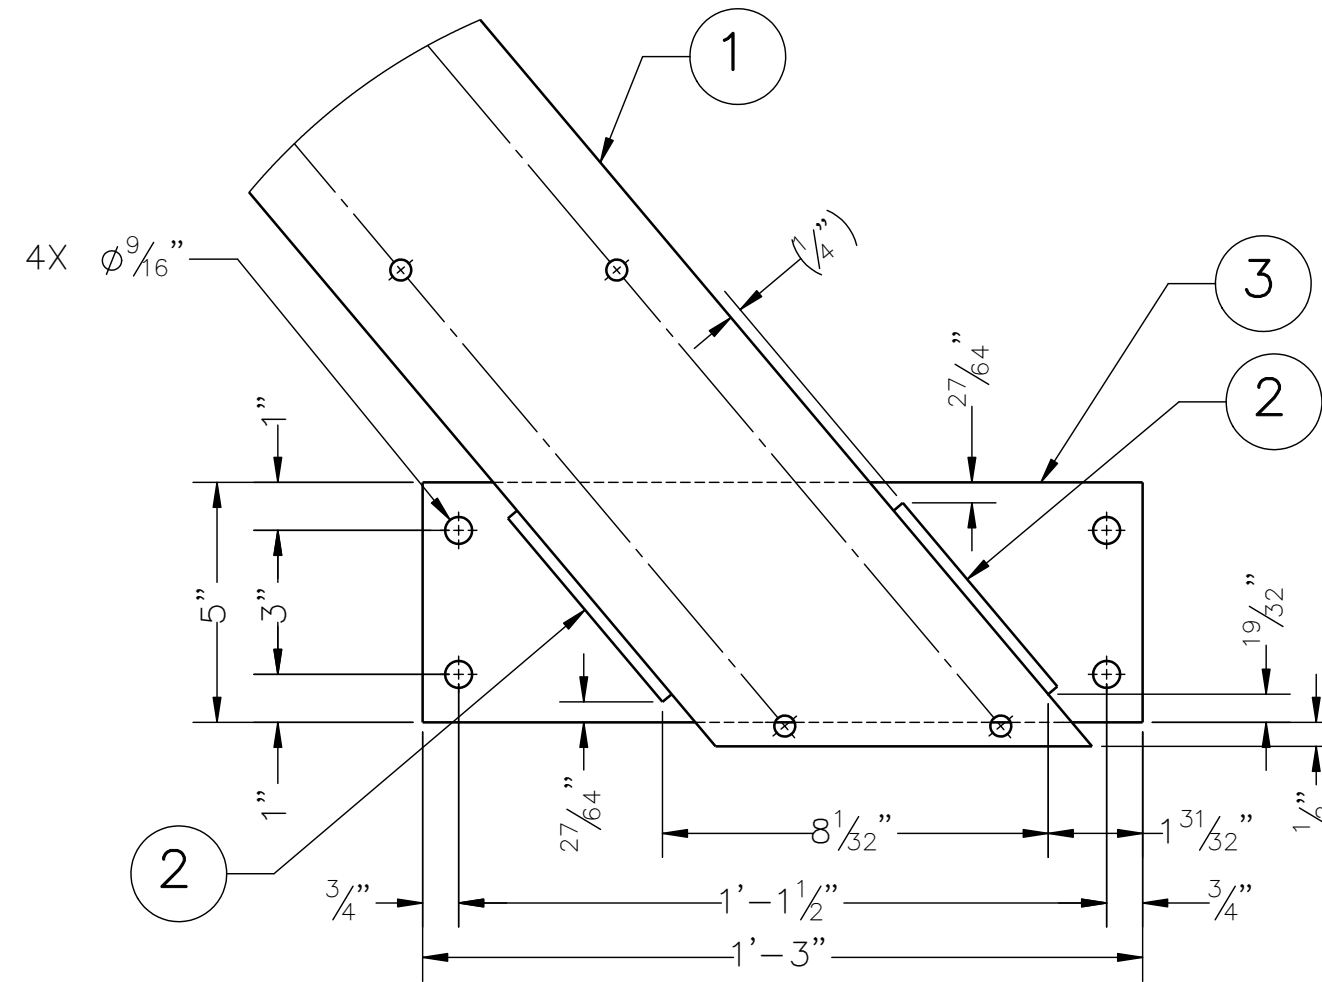


**DETAIL 1**  
SCALE: 3"=1'-0"

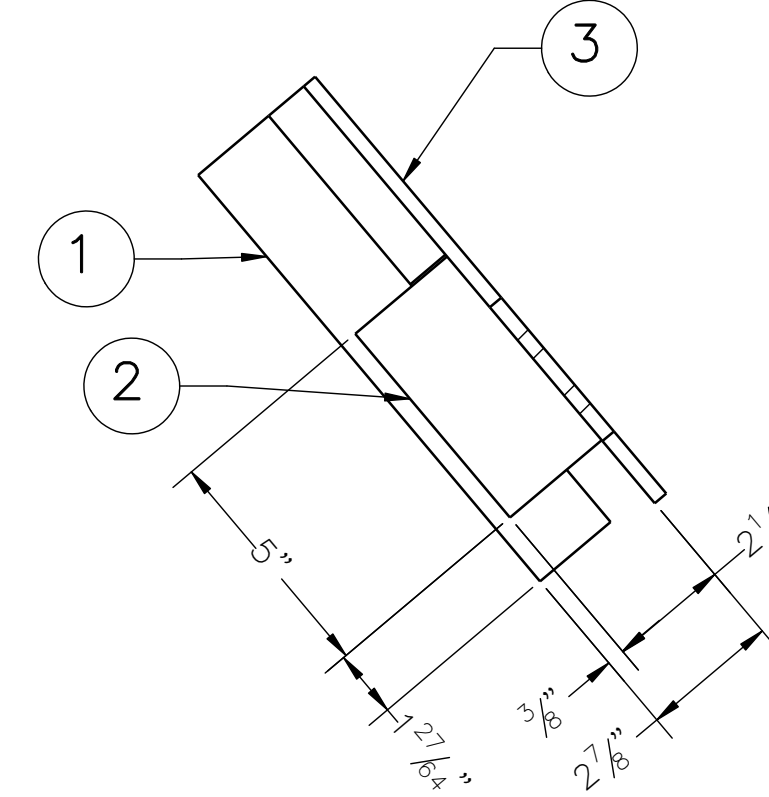

**SECTION A-A**  
SCALE: 3"=1'-0"

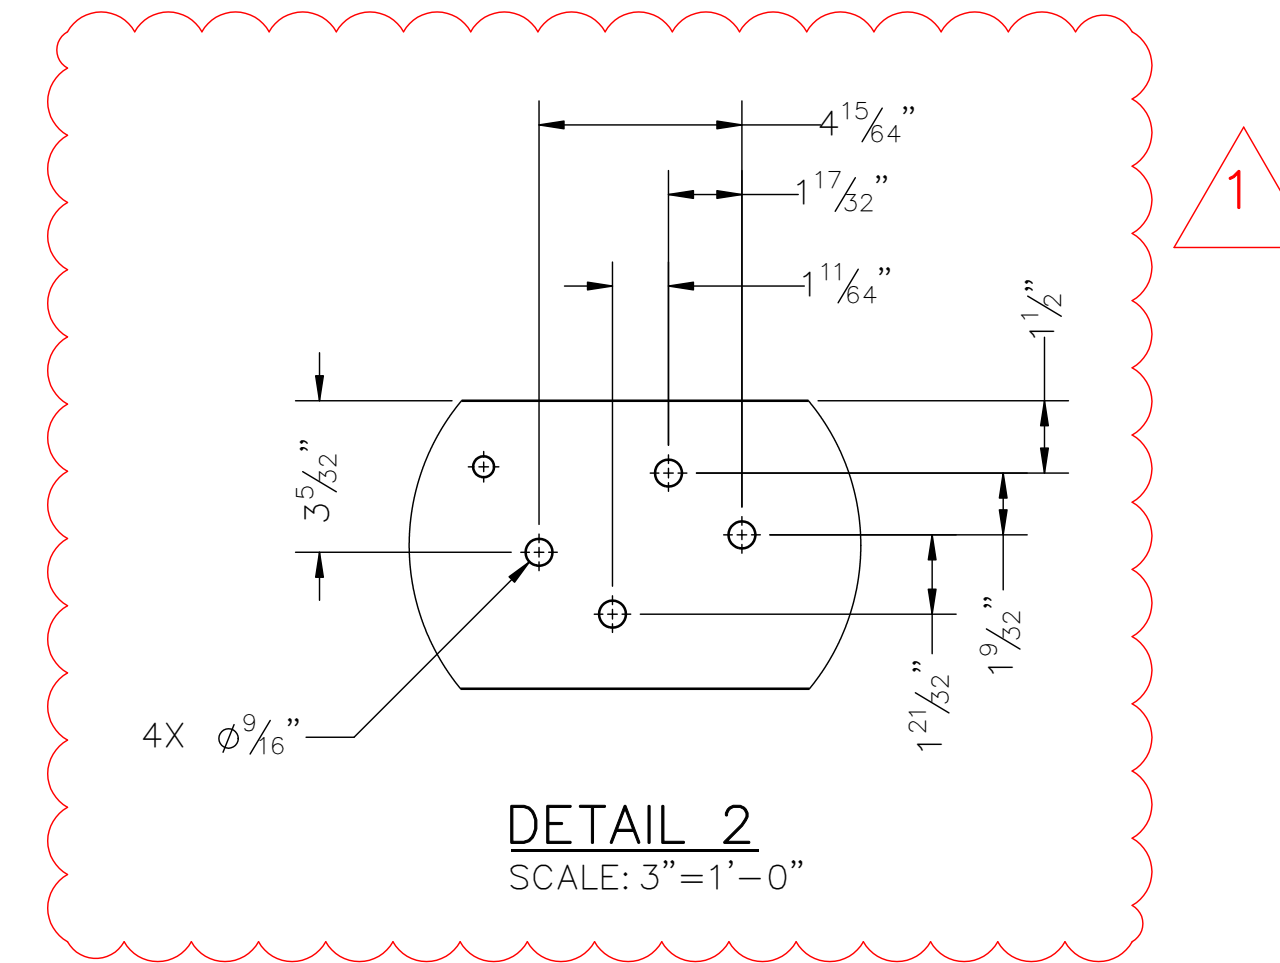


**DETAIL 2**  
SCALE: 3"=1'-0"

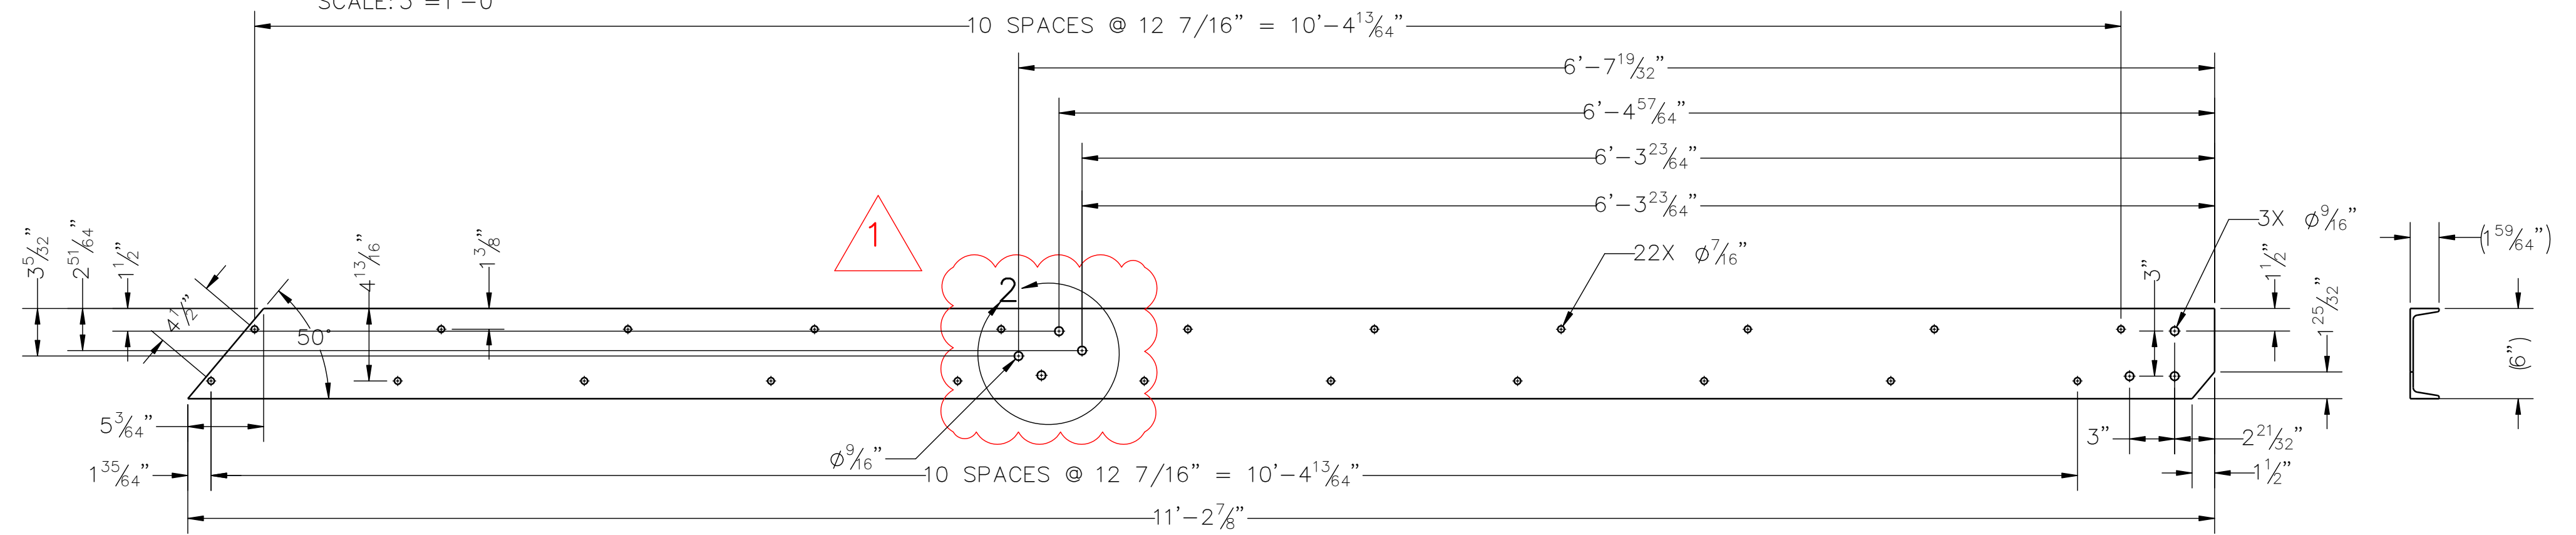

**DETAIL ITEM**  
SCALE: 1 1/2"=1'-0"

**NOTE:**  
FOR WELD TABLE AND NOTES SEE SHEET BK626

REV.	DESCRIPTION	DATE	DRAWN	CHK'D	APPROVED
A	ADDED BOLT HOLE DETAIL	9/9/2022	KAJ	SJB	SJB

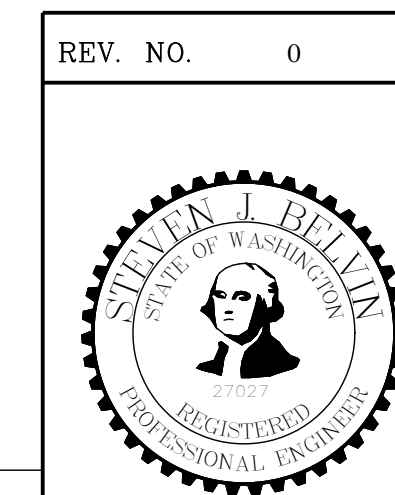

CITY OF TACOMA  
DEPARTMENT OF PUBLIC UTILITIES  
LIGHT DIVISION

**CUSHMAN NO. 2 DAM  
SORTING FACILITY  
JIB CRANE ACCESS  
STAIRS STRINGER RIGHT**

REV. NO.	0	DRAWN	KAJ	STAMPED	SJB
APPROVED		DATE	8/16/2021	SCALE	AS SHOWN
DRAWING NO.					<b>BK628</b>
OZAN. D. FERRIN					