



CITY OF TACOMA
Public Works Engineering Division

ADDENDUM NO. 1

DATE: 1/17/2023

REVISIONS TO:
Request for Bids Specification No. PW22-0372N

COMMERCE STREET RAILING REPAIR – REBID

NOTICE TO ALL BIDDERS:

This addendum is issued to clarify, revise, add to or delete from, the original specification documents for the above project. This addendum, as integrated with the original specification documents, shall form the specification documents. The noted revisions shall take precedence over previously issued specification documents and shall become part of this contract.

REVISIONS TO THE SUBMITTAL DEADLINE:

The submittal deadline has changed to **Wednesday, January 25, 2023.**

REVISIONS TO THE PLANS: Breakaway Post Brackets

Revision #1

For the proposed Breakaway Post Brackets shown on sheet 60000052980:
The post dimensions should say ½” thick x 1 ½” wide post.

Revision #2

Here is a recommended Breakaway Post Bracket Manufacturer and Model Number:

Model No.	Model Name	Manufacturer
32.15.01	Break-Safe Model AP	Transpo Industries, Inc.

Revision #3

Amend detail sheet 60000052980 with the attached detail sheet 60000052980
(Addendum #1 dated 1/17/2023).

NOTE: Acknowledge receipt of this addendum by initialing the corresponding space as indicated on the **signature page**. Vendors who have already submitted their bid/proposal may contact the Purchasing Division at 253-502-8468 and request return of their bid/proposal for acknowledgment and re-submittal. Or a letter acknowledging receipt of this addendum may be submitted in an envelope marked **Request for Bids Specification No. PW22-0372N Addendum No. 1**. The City reserves the right to reject any and all bids, including, in certain circumstances, for failure to appropriately acknowledge this addendum.

cc: Veronicah Munyao, Public Works Engineering
Brian Wang, Public Works Engineering

Addendum 01



City of Tacoma Public Works Engineering

REQUEST FOR BIDS PW22-0372N COMMERCE STREET RAILING REPAIR - REBID

Submittal Deadline: 11:00 a.m., Pacific Time, Wednesday, January 28, 2023

Submittals must be received by the City's Procurement and Payables Division prior to 11:00 a.m. Pacific Time.

For electronic submittals, the City of Tacoma will designate the time of receipt recorded by our email, sendbid@cityoftacoma.org, as the official time of receipt. This clock will be used as the official time of receipt of all parts of electronic bid submittals.

Submittal Delivery: Submittals will be received as follows:

By Email:

sendbid@cityoftacoma.org

Maximum file size: 35 MB. Multiple emails may be sent for each submittal.

Bid Opening: Submittals in response to a RFB will be recorded as received by a Purchasing representative. Final results are posted to our website www.TacomaPurchasing.org as they come available.

Solicitation Documents: An electronic copy of the complete solicitation documents may be viewed and obtained by accessing the City of Tacoma Purchasing website at www.TacomaPurchasing.org.

- [Register for the Bid Holders List](#) to receive notices of addenda, questions and answers and related updates.
- Click here to see a [list of vendors registered for this solicitation](#).

Pre-Proposal Meeting: A pre-proposal meeting will not be held.

Project Scope: Build a new ~54' handrail and install at 615 Commerce Street.

Estimate: \$90,000

Paid Sick Leave: The City of Tacoma requires all employers to provide paid sick leave as set forth in Title 18 of the Tacoma Municipal Code. For more information, visit [our Minimum Employment Standards Paid Sick Leave webpage](#).

Americans with Disabilities Act (ADA Information): The City of Tacoma, in accordance with Section 504 of the Rehabilitation Act (Section 504) and the Americans with Disabilities Act (ADA), commits to nondiscrimination on the basis of disability, in all of its programs and activities. Specification materials can be made available in an alternate format by emailing Gail Himes at ghimes@cityoftacoma.org, or by calling her collect at 253-591-5785.

Federal Title VI Information:

"The City of Tacoma" in accordance with provisions of Title VI of the Civil Rights Act of 1964, (78 Stat. 252, 42 U.S.C. sections 2000d to 2000d-4) and the Regulations, hereby notifies all bidders that it will affirmatively ensure that in any contract entered into pursuant to this advertisement, disadvantaged business enterprises will be afforded full and fair opportunity to submit bids in response to this invitation and will not be discriminated against on the grounds of race, color, national origin in consideration of award.



Additional Information: Requests for information regarding the specifications may be obtained by contacting Carly Fowler, Buyer by email to cfowler@cityoftacoma.org.

Protest Policy: City of Tacoma [protest policy](#), located at www.tacomapurchasing.org, specifies procedures for protests submitted prior to and after submittal deadline.



Meeting sites are accessible to persons with disabilities. Reasonable accommodations for persons with disabilities can be arranged with 48 hours advance notice by calling 253-502-8468.

COMMERCE ST.

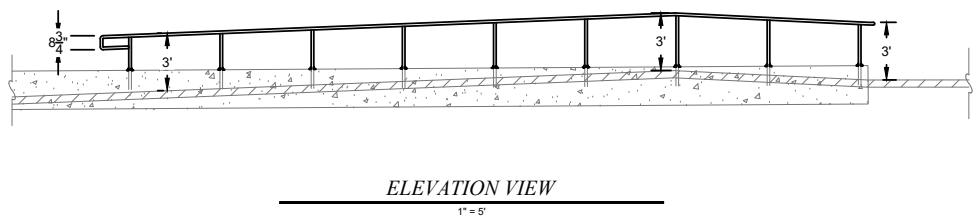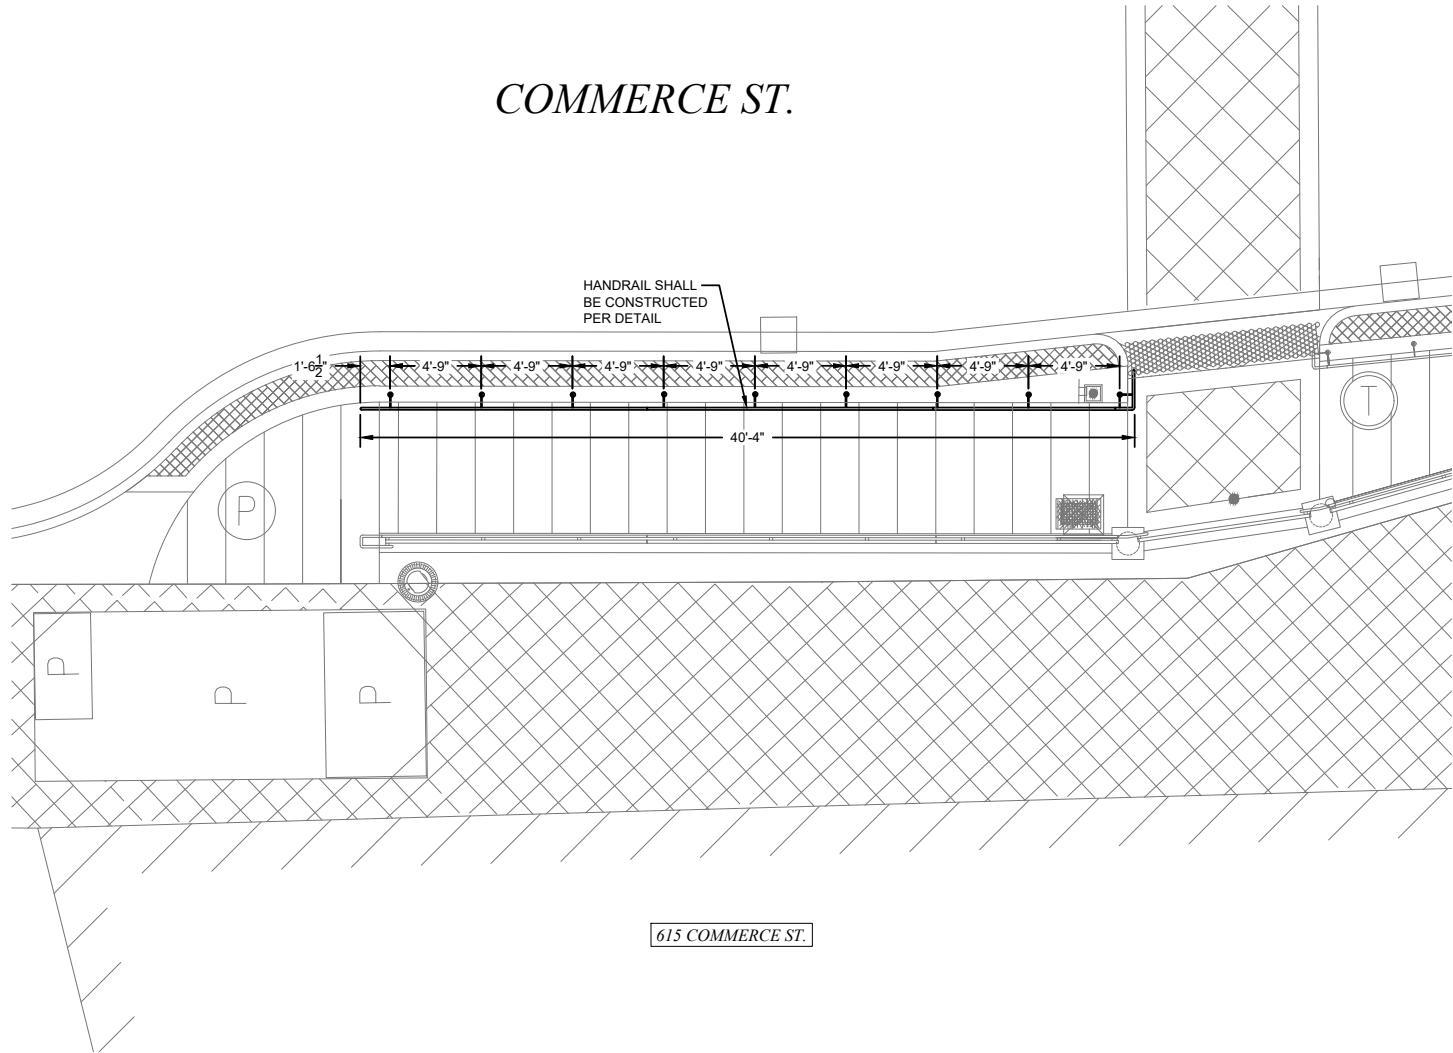

TACOMA LINK REQUIREMENTS:

1. CONTRACTOR SHALL COORDINATE ALL WORK WITH SOUND TRANSIT PRIOR TO STARTING ANY WORK.

CONTACT: MATT EDGETTE
CONSTRUCTION MANAGER (T-100)
WORK 206-553-3551

GERRIT BLANKEVOORT
TRACK ACCESS COORDINATOR
206-973-7149

2. CONTRACTOR SHALL DEVELOP AND SUBMIT, TO SOUND TRANSIT, A WORK PLAN INCLUDING TYPE OF EQUIPMENT TO BE USED. THE WORK PLAN SHALL DICTATE WHEN THE WORK SHALL BE COMPLETED.
3. CONTRACTOR SHALL APPLY FOR A TACOMA LINK RIGHT OF WAY WORK PERMIT FROM SOUND TRANSIT PRIOR TO STARTING WORK AND SHALL SUBMIT A COPY OF THE PERMIT TO CITY OF TACOMA.
4. ALL WORKERS WORKING WITHIN TACOMA LINK ROW WILL BE REQUIRED TO ATTEND AND COMPLETE THE RIGHT OF WAY TRAINING CLASS PROVIDED BY SOUND TRANSIT. THE CLASS IS 45 MINUTES LONG AND PRESENTED AT THE TACOMA LINK OMF. CONTACT GERRIT BLANKEVOORT TO SCHEDULE THE CLASS.



TRAFFIC CONTROL REQUIREMENTS:

1. CONTRACTOR SHALL COORDINATE ALL WORK WITH CITY OF TACOMA PRIOR TO STARTING ANY WORK.
2. CONTRACTOR SHALL DEVELOP AND SUBMIT, TO THE CITY OF TACOMA, A TRAFFIC CONTROL PLAN FOR TRAFFIC CONTROL OPERATION DURING CONSTRUCTION. THE SUBMITTAL SHALL BE APPROVED BY THE CITY OF TACOMA PRIOR TO STARTING WORK.
3. ALL TRAVEL LANES ALONG COMMERCE ST. MUST REMAIN OPEN AND USABLE TO TRAFFIC AT ALL TIMES DURING CONSTRUCTION.




CITY OF
TACOMA

HORIZ. DATUM: N.A.D. 83/91
VERT. DATUM: N.G.V.D. 1929
BENCH MARK: SBM MONUMENT
INTERSECTION OF SO. 7TH ST.
AND COMMERCE ST.
ELEVATION = 124.58

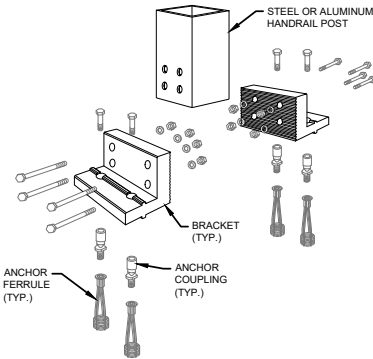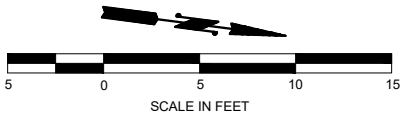


EXPLODED VIEW

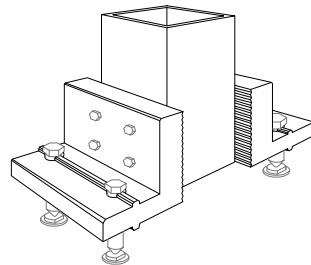

PERSPECTIVE VIEW

BREAKAWAY POST BRACKET ASSEMBLY
NTS

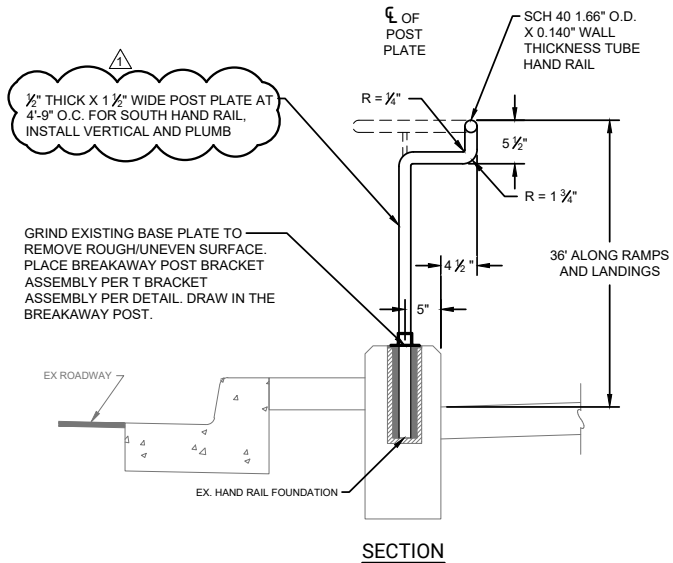

HAND RAIL NOTES:

1. ALL HAND RAIL PARTS SHALL BE POWDER COATED PER SPECIFICATIONS PRIOR TO ON-SITE DELIVERY.
2. CUTTING SHALL BE DONE BY SAWING OR MILLING AND ALL CUTS SHALL BE TRUE AND SMOOTH.
3. HAND RAILS SHALL BE FIELD MEASURED, INSTALLED AND ADJUSTED IF NECESSARY AFTER INSTALLATION TO ENSURE A CONTINUOUS LINE AND GRADE.
4. CONTRACTOR TO PROVIDE TOLERANCES FOR HAND RAIL INSTALLATION PER THE SPECS.
5. SLEEVE CONNECTION FOR HAND RAIL SHALL BE LOCATED 12" MAX BEFORE EVERY BEND AT 20' MAX O.C.
6. SEE SPECIFICATION APPENDIX A FOR FURTHER HAND RAIL DETAILS AND SHOP DRAWINGS.

CALL BEFORE YOU DIG

EXISTING UTILITIES ARE SHOWN IN APPROXIMATE LOCATIONS ONLY PER BEST AVAILABLE INFO, AND MAY BE INCOMPLETE. CONTRACTOR SHALL BE RESPONSIBLE FOR LOCATING, POTHOLES AND AVOIDING ALL EXISTING UTILITIES.

CALL TWO BUSINESS DAYS BEFORE YOU DIG
(1-800-424-5555) OR VISIT ONLINE: www.callbeforeyoudig.org



ADDENDUM #1
NO

REVISION

DATE
1/17/23

APPD
BW

FINAL
CONSTRUCTION
CHECKED

BY

DATE

FIELD BOOKS

DATE

DESIGNED
JAN 2023

BW

DRAWN
COB

DRAWING NAME

RAILING-REPAIR_ADDENDUM 1.DWG

SCALE

1" = 5'

CHECKED
BW

PROJECT NAME



CITY OF TACOMA
DEPARTMENT OF PUBLIC WORKS

PLAN VIEW
COMMERCE RAILING REPAIR
615 COMMERCE ST.

60000052980

SHEET NO.

SHEET 1 OF 1