



City of Tacoma

## **PUBLIC WORKS ENGINEERING**

**ADDENDUM NO. 2**

**DATE:** May 6<sup>th</sup>, 2024

**REVISIONS TO:**

**Request for Bids Specification No. PW24-0055F  
McKinley Overlook**

**NOTICE TO ALL BIDDERS:**

This addendum is issued to revise the original plan documents for the above project. This addendum, as integrated with the original plan documents, shall form the plan documents. The revised plan sheet shall take precedence over previously issued plan documents and shall become part of this contract.

**REVISIONS TO THE SUBMITTAL DEADLINE:**

The submittal deadline remains the same.

**REVISIONS TO THE PLANS:**


Remove Horizontal Control plan sheet in its entirety and replace with Horizontal Control plan sheet marked Addendum 2.

**REVISIONS TO THE SPECIFICATIONS:**

None.

**NOTE:** Acknowledge receipt of this addendum by initialing the corresponding space as indicated on the signature page. Vendors who have already submitted their bid/proposal may contact the Purchasing Division at 253-502-8468 and request return of their bid/proposal for acknowledgment and re-submittal. Or, a letter acknowledging receipt of this addendum may be submitted in an envelope marked Request for Bids Specification No. PW24-0055F Addendum No. 2. The City reserves the right to reject any and all bids, including, in certain circumstances, for failure to appropriately acknowledge this addendum.

cc: Clara Dubow / Public Works Engineering

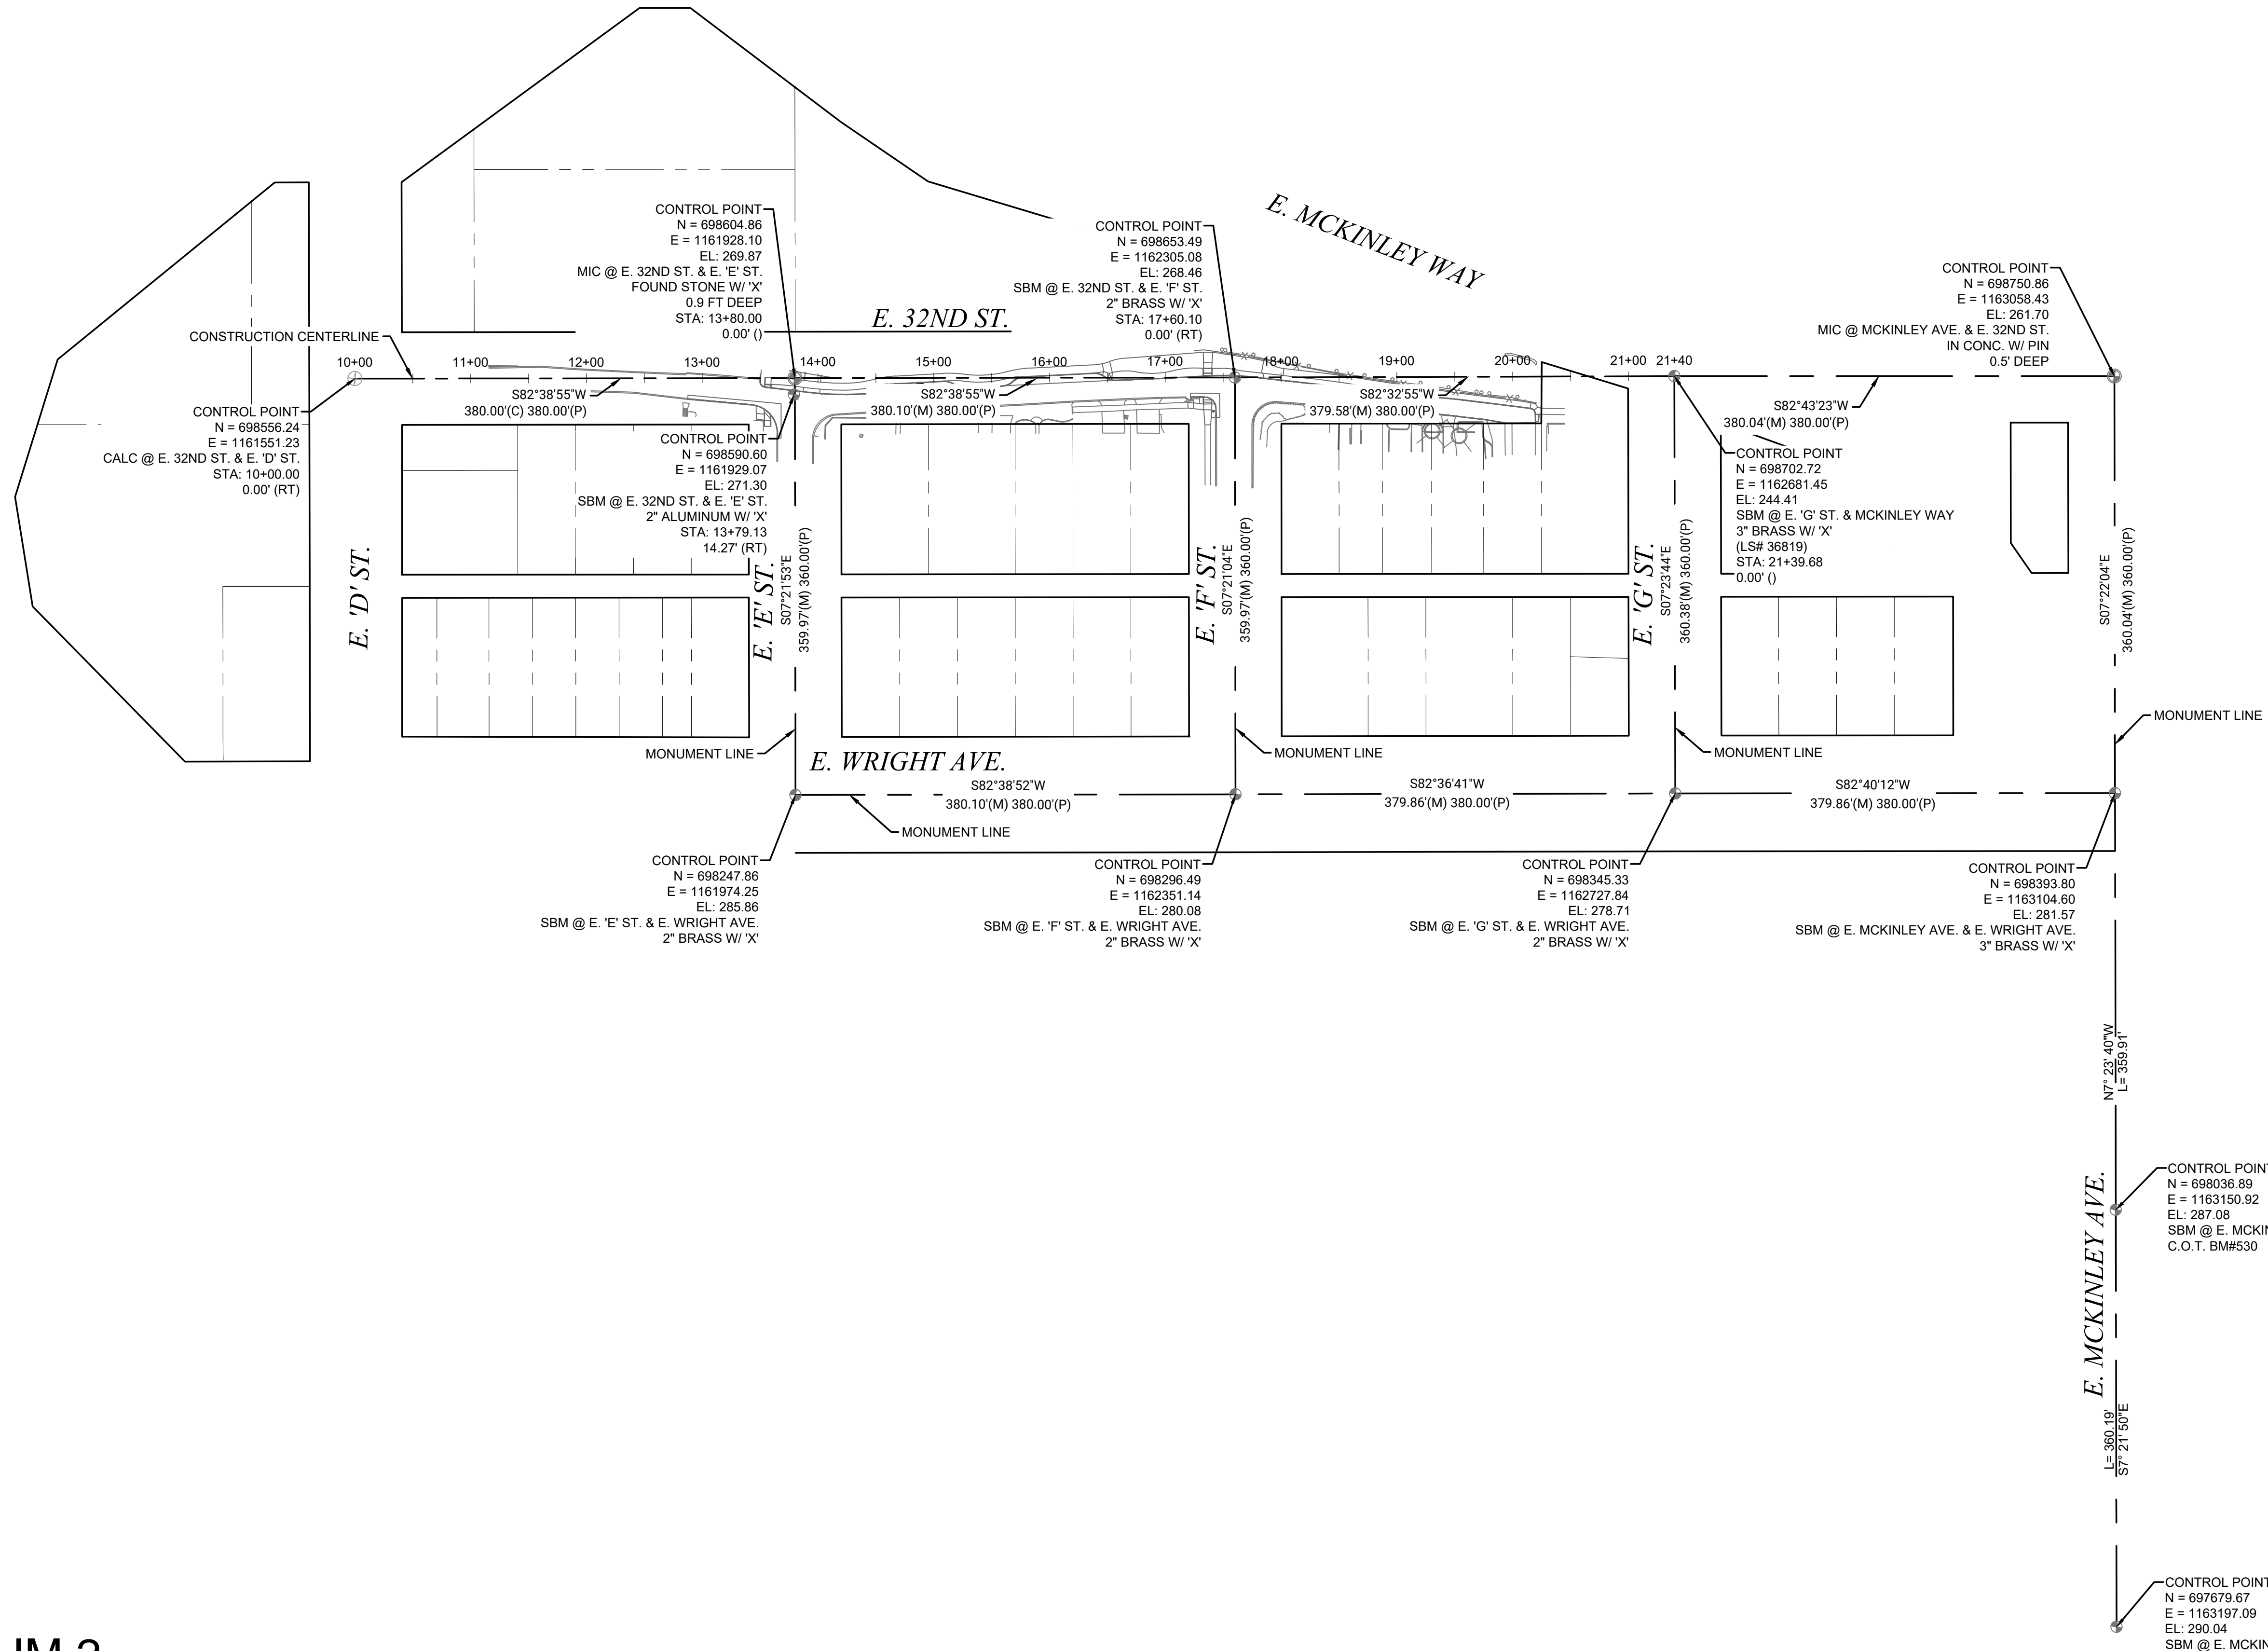

# ADDENDUM 2

NOTE:  
CONSTRUCTION CENTERLINE  
ALIGNMENT MAY NOT BE THE  
SAME AS MONUMENT ALIGNMENT


LEGEND:  
MIC = MONUMENT IN CASE  
SBM = SURFACE BRASS MONUMENT  
SSM = SUBSURFACE STONE MONUMENT  
CALC = CALCULATED MONUMENT

**CALL BEFORE YOU DIG**  
EXISTING UTILITIES ARE SHOWN IN APPROXIMATE LOCATIONS  
ONLY PER BEST AVAILABLE INFO, AND MAY BE INCOMPLETE.  
CONTRACTOR SHALL BE RESPONSIBLE FOR LOCATING,  
POTHOLING AND AVOIDING ALL EXISTING UTILITIES.  
CALL TWO BUSINESS DAYS BEFORE YOU DIG  
(1-800-424-5555) OR VISIT ONLINE: [www.callbeforeyoudig.org](http://www.callbeforeyoudig.org)



NO.	REVISION	DATE	APPD

FINAL CONSTRUCTION CHECKED	DATE	SCALE
	MAY 2024	1" = 80'
DESIGNED	CHECKED	
BCW	GCA	
DRAWN	PROJECT NAME	
RWG	MCKOVER	
FIELD BOOKS	DRAWING NAME	
	MCKOVER-HCNTRL.DWG	

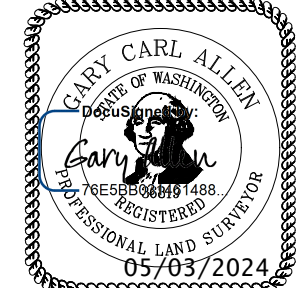

DocuSigned by:  
*Jack McInerney*  
517-1241-8286 ENGINEERING DIVISION MANAGER

CITY OF TACOMA  
DEPARTMENT OF PUBLIC WORKS  
HORIZONTAL CONTROL  
MCKINLEY OVERLOOK  
VARIOUS LOCATIONS

PWK-01040  
SHEET NO. 3  
SHEET 3 - HC-1 OF 3 - HC-1